


GENERAL NOTES: UNLESS OTHERWISE SPECIFIED

- 1. SOME EQUIPMENT NOT SHOWN FOR CLARITY.
- 2. ALL COORDINATES SHOW IN THE 200E HANFORD COORDINATE SYSTEM, ALL ELEVATIONS SHOWN IN FEET.

241-AP TANK FARM

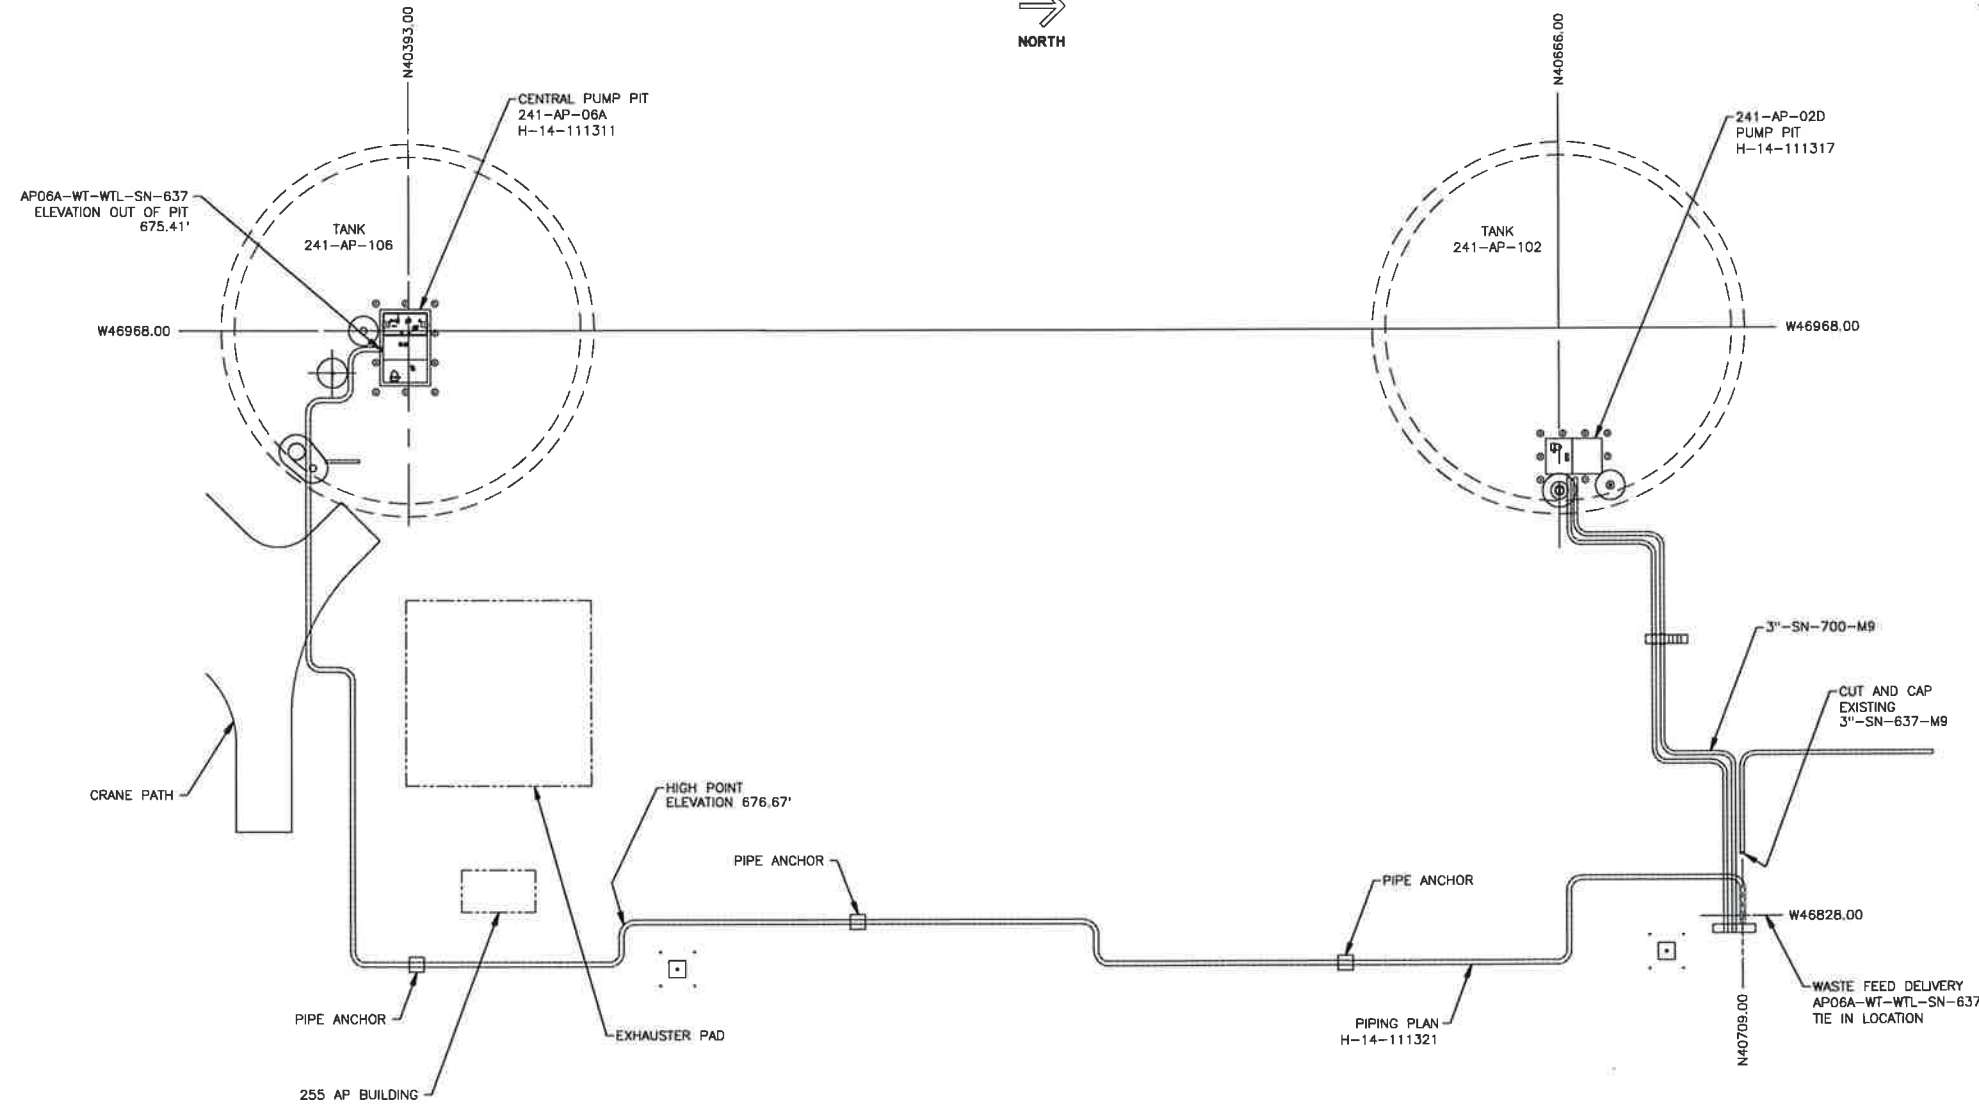

9/8/19

WASTE FEED LAYOUT GENERAL ARRANGEMENT

SCALE: 1/200

DATE: Jul 16, 2019



H-15-28	TSCR/WFD 3D MODEL		
H-14-111376	AP FARM UPGRADES DRAWING LIST		
REF NUMBER	TITLE	REFERENCES	END ITEM
DRAWING TRACEABILITY LIST			
		NEXT USED ON	

0 RELEASED PER EDT-882030

DWG NO: 241-AP		CAUTION: NOT COMPLETE WITHOUT CURRENT CHANGE DOCUMENTS FROM DATABASE	
DESIGNED BY: W. P. ARNDT	CHECKED BY: H. A. MENDEZ	U.S. DEPARTMENT OF ENERGY Office of River Protection	
PROJECT NO: 0100		AP FARM WASTE TRANSFER WASTE FEED LAYOUT GENERAL ARRANGEMENT	
DESIGN AUTHORITY: J. P. WITHERSPOON	SCALE: AS SHOWN	DWG NO: H-14-111301	SHEET NO: 1 OF 00