



GENERAL NOTES:

- 1. ALL ELEVATIONS SHOWN ARE IN ACCORDANCE WITH THE HANFORD 200 EAST COORDINATE SYSTEM. ALL ELEVATIONS SHOWN ARE IN FEET.
- 2. FOR "NEW" PIPING SPECIFICATION SEE RPP-SPEC-62666.
- 3. FOR HYDRAULIC TRANSIENT ANALYSIS SEE RPP-CALC-62531.

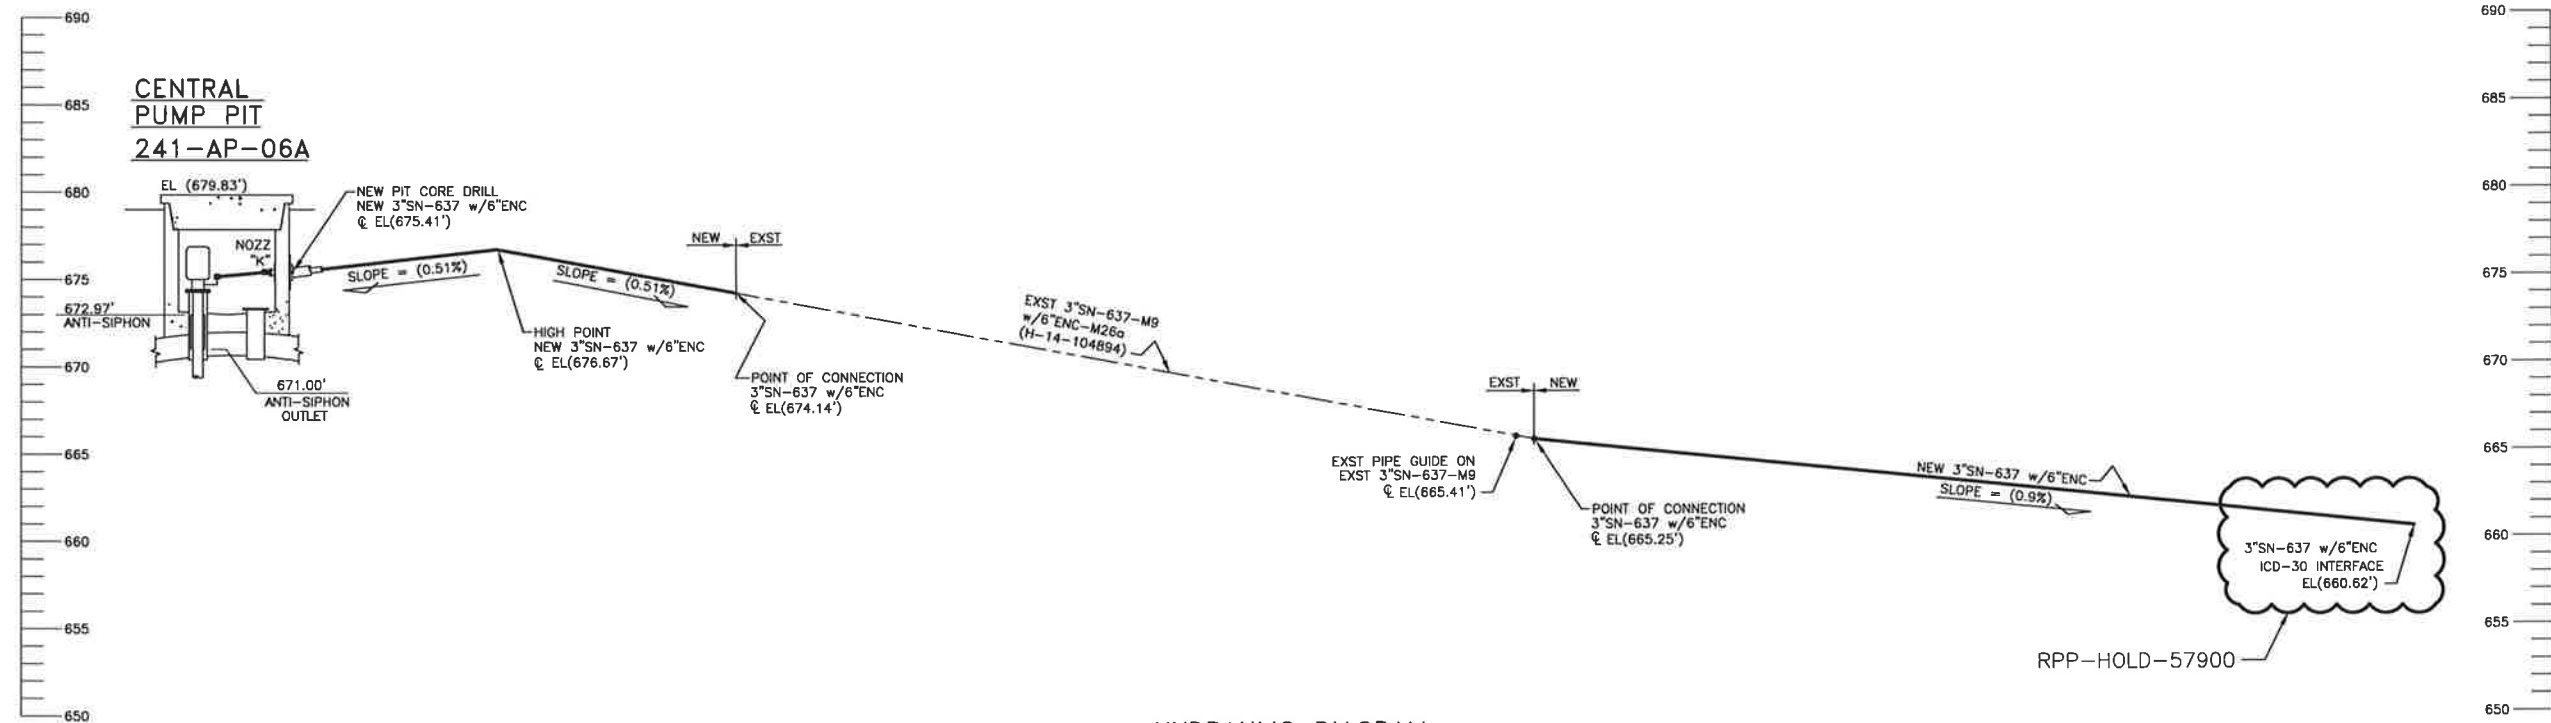

HYDRAULIC DIAGRAM
 3"SN-637
 SCALE: VERTICAL-1/4"=1'-0"
 HORIZONTAL-NONE

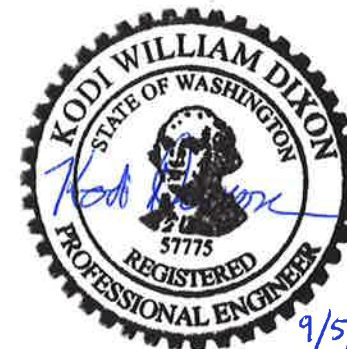

9/5/19

DATE: Jul 18, 2019
 HANFORD RELEASE

DWG NUMBER	TITLE	REF NUMBER	TITLE	DESCRIPTION	REVISIONS
	DRAWING TRACEABILITY LIST		NEXT USED ON END ITEM		

PROJECT NO: 241-AP	NAME LANGUREUX W. T. ARNDT	DATE DATE DATE	U.S. DEPARTMENT OF ENERGY Office of River Protection
PROJECT NO: 8512	DESIGN AUTHORITY J. P. WITHERSPOON	SCALE SCALE	PIPING AP FARM WASTE FEED HYDRAULIC DIAGRAM
RELEASED PER EDT-882039		DATE DATE DATE	PROJECT NO: H-14-111375
		SCALE SCALE	SHEET NO: 1