
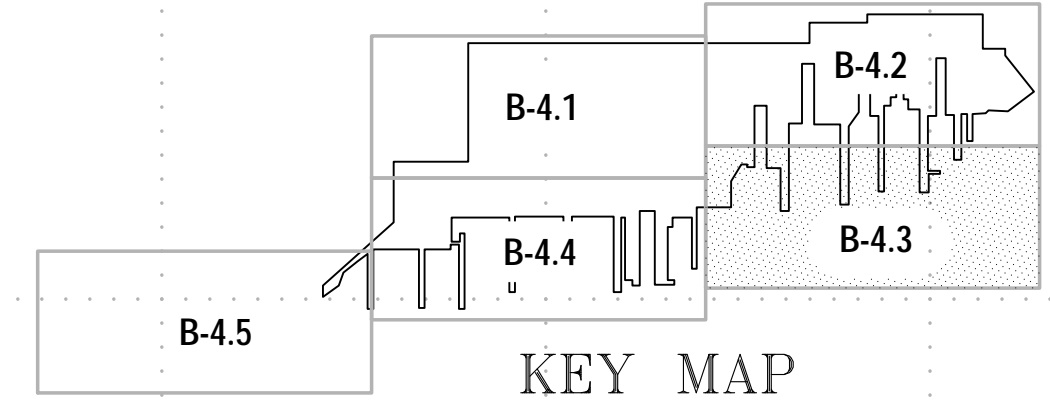


- LEGEND:**
- STORM DRAIN MAIN
  - 8" / 10" STORM SEWER LINE (SIZE CHANGE)
  - TRENCH DRAIN
  - STORM DRAIN MANHOLE
  - STORM DRAIN CATCH BASIN
  - Downspout
  - Cleanout
  - Outfall
  - ▨ Detention Basin
  - Outfall Identifier
  - Outfall Number
  - Junction Number
  - Oil/Water Separator Identifier
  - O/W Separator Number
  - Junction Number

NOTE:  
ALL INLETS, DRAINS AND CATCH BASINS  
SOUTH OF BOLD DASHED LINE INDICATED,  
CONVEY COLLECTED SURFACE WATER  
RUNOFF DIRECTLY TO SINCLAIR INLET

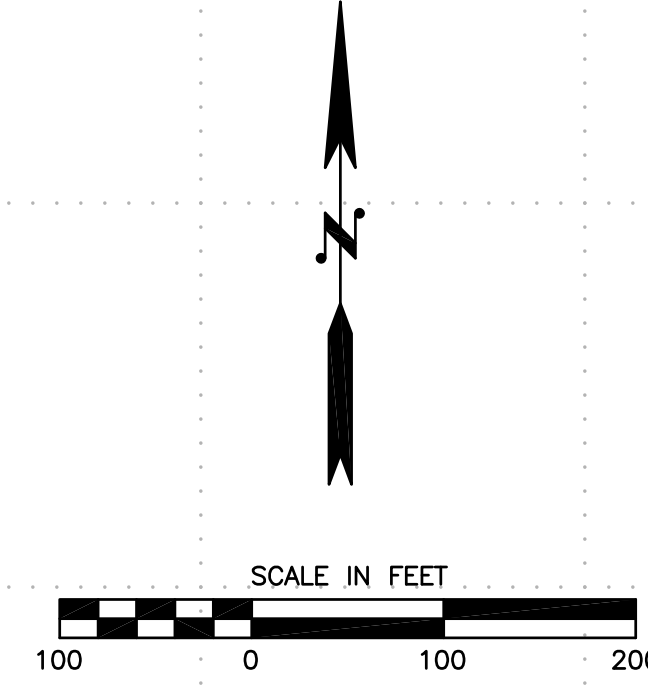

|   |                                  |  |                                  |
|---|----------------------------------|--|----------------------------------|
| IF SHEET IS LESS THAN 40" x 28"<br>IT IS A REDUCED PRINT<br>SCALE REDUCED ACCORDINGLY |                                  | <b>B-4.3</b>                                       |                                  |
| DRAWING LAST REVISED:<br><b>JAN 30, 2012</b>  |                                  | DEPARTMENT OF THE NAVY<br>NAVAL BASE KITSAP        |                                  |
| DESIGN: EPS<br>SUBMITTED BY: DR VFC<br>DATE: DR                                       |                                  | FACILITIES ENGINEERING COMMAND NW<br>BREMERTON, WA |                                  |
| <b>WATER CONTROL SYSTEMS</b><br>(SOUTHEAST QUADRANT)                                  |                                  |  |                                  |
| APPROVED:<br>/s/ E. McARTHUR<br>ENGINEERING DIRECTOR<br>DATE: 1/25/12                 | SIZE: F<br>CODE IDENT NO.: 80091 | NAVFAC DRAWING NO.:<br>CONSTR CONTR NO.:           | PWD DRAWING NO.: 57840<br>REV: J |
| REQUESTING AGENCY:  | SCALE: 1" = 100'                 | SPEC:  | SHEET: 4 OF 5                    |
| NOV 10/09S (1-09)   |                                  | REV: A   |                                  |
|   |                                  | FILE NAME: 57840.DWG                               |                                  |