



STATE OF WASHINGTON
DEPARTMENT OF ECOLOGY

15 W Yakima Ave, Ste 200 • Yakima, WA 98902-3452 • (509) 575-2490

November 4, 2013

Suncadia Environmental Company, LLC
c/o Jessica Kuchan, Mentor Law Group, PLLC
315 Fifth Avenue S, Suite 1000
Seattle WA 98104-2682

Re: Ground Water Right No. G4-35630(A), Suncadia Environmental Company, LLC
Ground Water Right No. G4-35630(B), Suncadia Environmental Company, LLC

We have divided Ground Water Right Application G4-35630 into two applications due to the two separate groundwater sources as described by Anna Hoselton, hydrogeologist. The two portions of the right are referenced above.

If you have any questions, please contact Teresa Mitchell at 509-575-2597.

Sincerely,

Sandy Anderson
Water Resources Program

SA:hd
131101

Enclosures: Copy of Application G4-35630

FILE COPY



Mentor Law Group PLLC

315 Fifth Avenue South, Suite 1000
Seattle, Washington 98104
TEL 206.838.7650 FAX 206.838.7655



Jessica Kuchan
kuchan@mentorlaw.com

September 9, 2013

Candis L. Graff
Water Resources Program
Central Regional Office
Department of Ecology
15 W. Yakima Ave., Ste 200
Yakima, WA 98901

RE: Affidavit of Publication for G4-35630

Dear Candis:

Enclosed is the affidavit of publication for G4-35630. Please give me a call if you have any questions.

Sincerely,
MENTOR LAW GROUP, PLLC

A handwritten signature in blue ink, appearing to read 'J. Kuchan'.

JESSICA C. KUCHAN

ENCLOSURE

AFFIDAVIT OF PUBLICATION

State of Washington, County of Kittitas, ss: Tyler Miller being first duly sworn on oath, deposes and says: That he is the Publisher of The Daily Record, a daily newspaper. That said newspaper is a legal newspaper and has been approved as a legal newspaper by order of the superior court in the County in which it is published and it is now and has been for more than six months prior to the date of the publications hereinafter referred to, published in the English language continually as a newspaper in Ellensburg, Kittitas County, Washington, and it is now and during all of said time printed in an true copy of

MENTOR LAW GROUP


N/APPL RST #G4-35630

is published in regular issues (and not in supplement form) of said newspaper once a week for a period of 2 consecutive week(s), commencing on the following days.

08/17/2013 08/24/2013

All dates inclusive and that such newspaper were regularly distributed to its subscribers during all of said period. That the full amount of the fee charged for the foregoing publication is the sum of \$200.16 the rate of \$12 per column inch for each insertion.


Subscribed to me this 26th day of August in the year of 2013

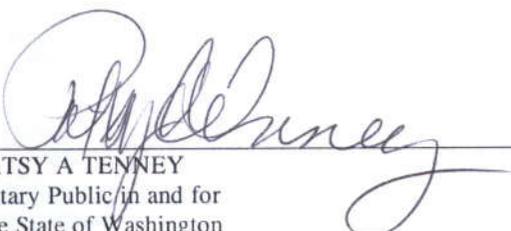
PATSY A TENNEY
Notary Public in and for
The State of Washington
Residing at Ellensburg,
Washington (SEAL)

Notary Public
State of Washington
PATSY A TENNEY
My Appointment Expires Aug 26, 2017

STATE OF WASHINGTON
DEPARTMENT OF ECOLOGY
YAKIMA, WASHINGTON

NOTICE OF APPLICATION
TO APPROPRIATE PUBLIC
WATERS

TAKE NOTICE:

That Suncadia Environmental Company, LLC of Ellensburg, Washington, on June 18, 2013, under Application No. G4-35630 applied to appropriate public waters, subject to existing rights, from up to 15 wells at the combined rate of up to 200 gpm for the purposes of continuous single domestic and continuous multiple domestic supply and incidental irrigation during the irrigation season for up to 20 residences. The points of withdrawal and the places of use are to be located within Section 33, Township 20 N., Range 15 E.W.M., and Sections 4, 8, 9 and 17, Township 19 N., Range 15 E.W.M.; ALL within Kittitas County, Washington.

The applicant proposes to rely on the Yakima Basin Adjudicated Court Claim No. 05259 as specifically described in Trust Water Right No. CS4-005259CTCL@2sb7, the United States Bureau of Reclamation Storage Contract, and in-basin flow mitigation to offset the uses proposed by the application. For additional information, please refer to the following website: <http://www.ecy.wa.gov/programs/wr/cro/sbwb.html>

Protests or objections to approval of this application must include a detailed statement of the basis for objections. All letters of protest will become public record. Cash shall not be accepted. Fees must be paid by check or money order and are nonrefundable. Protests must be accompanied by a \$50 recording fee payable to the Department of

Ecology, Cashiering Unit, PO Box 47611, Olympia WA 98504-7611, within 30 days from: August 24, 2013

Publish: August 17 & 24, 2013



REPLY TO
ATTENTION OF

DEPARTMENT OF THE ARMY
SEATTLE DISTRICT, CORPS OF ENGINEERS
P.O. BOX 3755
SEATTLE, WASHINGTON 98124-3755

AUG 21 2013

Regulatory Branch

Mr. Cape Powers, Director of Utilities
Suncadia Environmental Company, LLC
4244 Bullfrog Road, Suite 1
Cle Elum, Washington 98922

Reference: NWS-2013-730
Suncadia Environmental
(Tillman Creek)

Dear Mr. Powers:

We have reviewed your application to excavate and place fill material below the ordinary high water mark of an un-named tributary of the Yakima River in order to divert water to Tillman Creek near Cle Elum, Kittitas County, Washington. Based on the information you provided to us, Nationwide Permit (NWP) 27, *Aquatic Habitat Restoration, Establishment, and Enhancement Activities* (Federal Register February 21, 2012, Vol. 77, No. 34), authorizes your proposal as depicted on the enclosed drawings, dated July 16, 2013.

In order for this authorization to be valid, you must ensure the work is performed in accordance with the enclosed *NWP 27, Terms and Conditions* and the following special conditions:

a. You must implement and abide by the Endangered Species Act (ESA) requirements and/or agreements set forth in the Biological Evaluations and any addendums submitted to the U.S. Fish and Wildlife Service (USFWS) and the National Marine Fisheries Service (NMFS). The USFWS concurred with a finding of "may affect, not likely to adversely affect" based on the documents submitted on June 5, 2013 (USFWS Reference Number 01EWF00-2013-I-0378). The NMFS concurred with a finding of "may affect, not likely to adversely affect" based on the documents submitted on April 9, 2013 (NMFS Reference Number NWR-2013-9771). Both agencies will be informed of this permit issuance. Failure to comply with the commitments made in this document constitutes non-compliance with the ESA and your U. S. Army Corps of Engineers permit. The USFWS/NMFS are the appropriate authority to determine compliance with ESA.

b. In order to protect the listed threatened and endangered species in the project area, you may conduct the authorized activities in the work window as agreed to and documented in writing through consultation by the U.S. Fish and Wildlife Service and/or National Marine

Fisheries Service (Services) in any year this permit is valid. If changes to the originally authorized work window are proposed, you must re-coordinate these changes with the Services and receive written concurrence on the changes. Copies of the concurrence(s) must be sent to the U.S. Army Corps of Engineers, Regulatory Branch, within 10 days of the date of the revised concurrence.

The Bureau of Reclamation completed Section 7 Endangered Species Act (ESA) consultation and Magnuson-Stevens Act essential fish habitat consultation (EFH) for its involvement in the proposed activity National Marine Fisheries Service reference #: NWR-2013-9771, U.S. Fish and Wildlife Service reference #01EWF00-2013-I-0378 (collectively called the Services). We have determined the permit action is sufficiently addressed in their consultation documents. By this letter we are advising you and the Services, in accordance with 50 Code of Federal Regulations (CFR), Part 402.07 and 50 CFR 600.920(b), that this agency has served as the lead Federal agency for the ESA and EFH consultation responsibilities for the activity described above. For the purpose of this Department of the Army authorization, we have determined this project will comply with the requirements of these laws provided you comply with all of the permit general and special conditions.

Please note that Seattle District NWP Regional General Condition 6, Cultural Resources and Human Burials, found in the *Nationwide Permit Terms and Conditions* enclosure, details procedures should an inadvertent discovery occur. You must ensure that you comply with this condition during the construction of your project.

The authorized work complies with the Washington State Department of Ecology's (Ecology) Water Quality Certification requirements for this NWP. No further coordination with Ecology is required.


In the project area, we have determined that the un-named tributary is a water of the United States. We have completed an approved jurisdictional determination for your project area, dated August 19, 2013, which can be found on our website at: www.nws.usace.army.mil select "Regulatory Branch, Permit Information" and then "Jurisdictional Determinations." If you object to this determination, you may request an administrative appeal under our regulations (33 CFR, Part 331) as described in the enclosed *Appeal Process Fact Sheet* and the *Notification of Administrative Appeal Options and Process and Request for Appeal form (Appeal Form for Approved Jurisdictional Determinations)*.

Our verification of this NWP authorization is valid until March 18, 2017 unless the NWP is modified, reissued, or revoked prior to that date. If the authorized work has not been completed by that date and you have commenced or are under contract to commence this activity before March 18, 2017, you will have until March 18, 2018 to complete the activity under the enclosed terms and conditions of this NWP. Failure to comply with all terms and conditions of this NWP verification invalidates this authorization and could result in a violation of Section 404 of the

Clean Water Act and/or Section 10 of the Rivers and Harbors Act. You must also obtain all State and local permits that apply to this project.

Upon completing the authorized work, you must fill out and return the enclosed *Certificate of Compliance with Department of the Army Permit* form. Thank you for your cooperation during the permitting process. We are interested in your experience with our Regulatory Program and encourage you to complete a customer service survey form. This form and information about our program is available on our website at www.nws.usace.army.mil select "Regulatory Branch, Permit Information" and then "Contact Us." If you have any questions, please contact me at darren.habel@usace.army.mil or (206) 764-6883.



Sincerely,

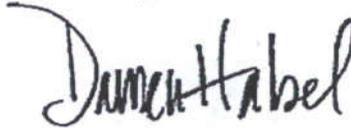A handwritten signature in black ink that reads "Darren Habel". The signature is written in a cursive, slightly slanted style.

Darren Habel, Project Manager
Regulatory Branch

Enclosures

Vicinity Map

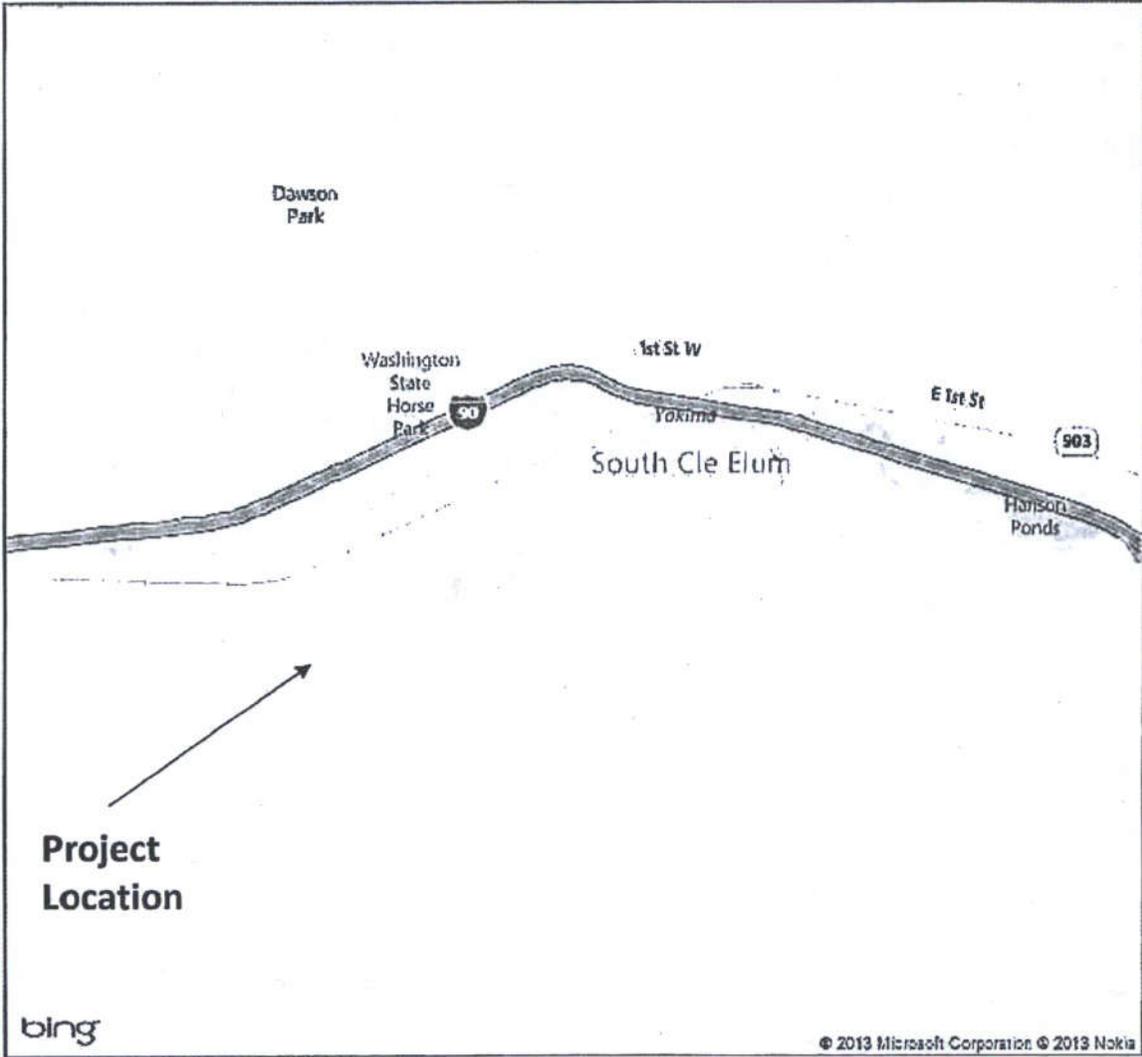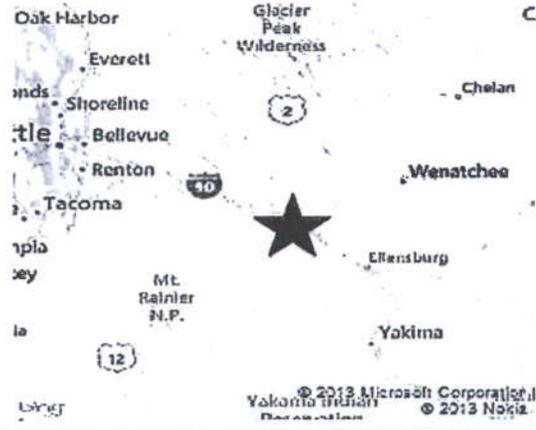

Reference: NWS-2013-730


Applicant: Suncadia Environmental

Project Description: To excavate and place fill material waterward of OHWM in order to re-direct an un-named tributary into to Tillman Creek.

In: An un-named tributary of the Yakima River, near Cle Elum, Kittitas County, Washington

Latitude/Longitude: 47.175817 N; -120.984183 W

Date: July 16, 2013

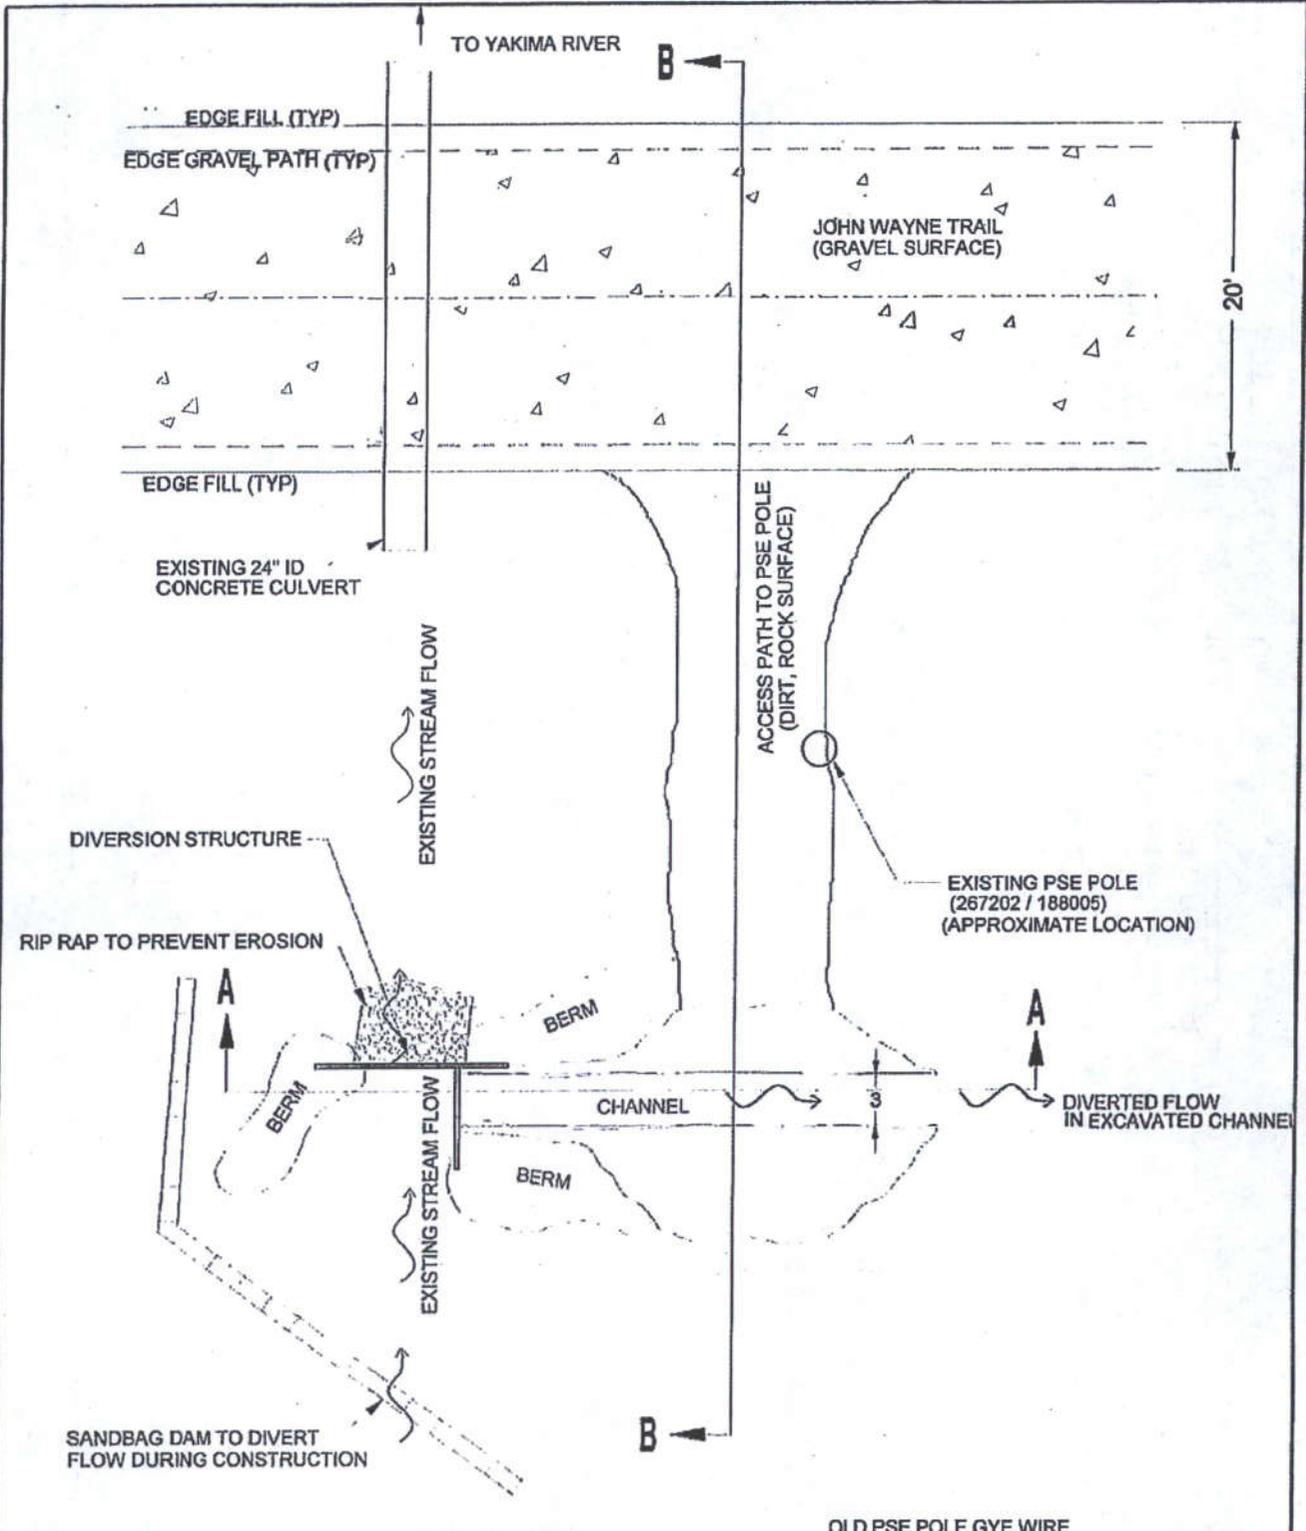

NWS-2013-730

PLAN VIEW

2 of 4


OLD PSE POLE GYE WIRE

**FOR PERMIT REVIEW ONLY
NOT FOR CONSTRUCTION**




SCALE:	1" = 10'
DATE:	JULY 16, 2013
BY:	CAP

TILLMAN CREEK FLOW AUGMENTATION

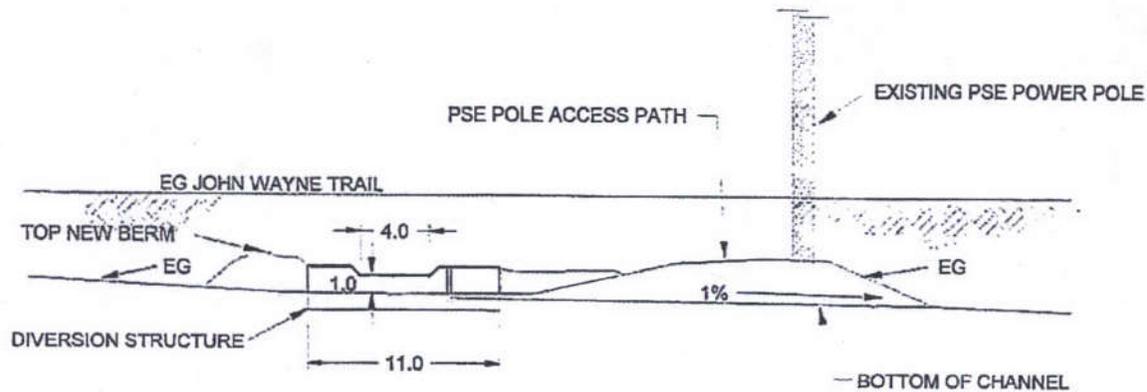

SECTION A - A

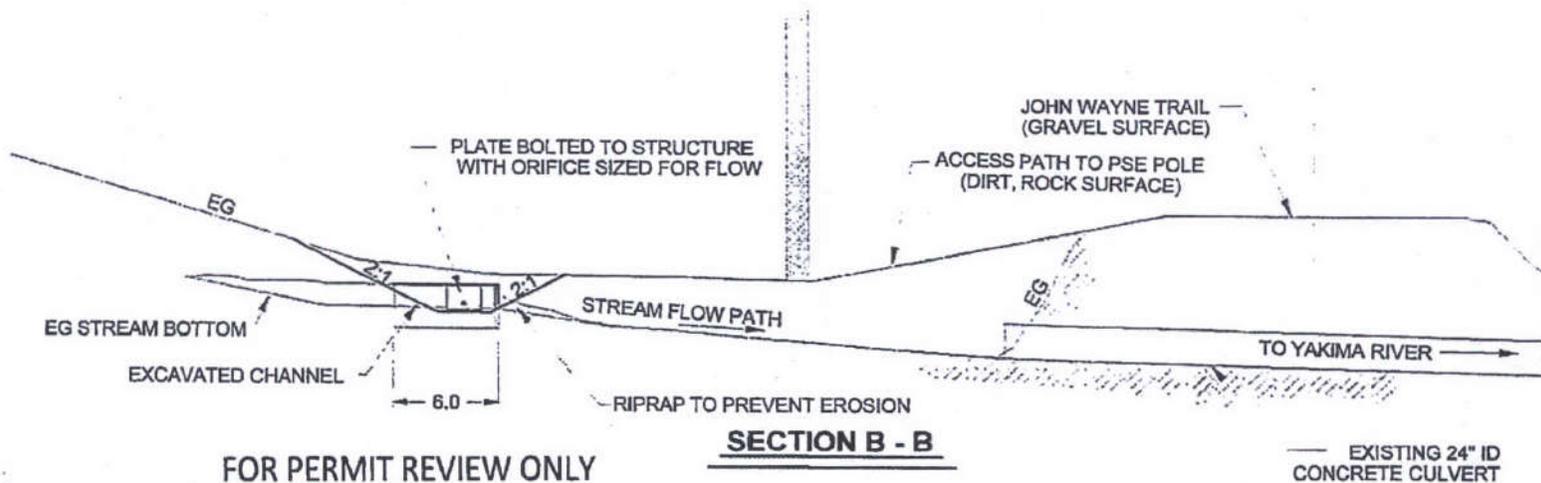

SECTION B - B

FOR PERMIT REVIEW ONLY
NOT FOR CONSTRUCTION


NWS-2013-730

3 of 4


EXISTING 24" ID
CONCRETE CULVERT

TILLMAN CREEK FLOW AUGMENTATION

N/A NORTH	SCALE: 1" = 10'	
	DATE: JULY 16, 2013	
	BY: CAP	

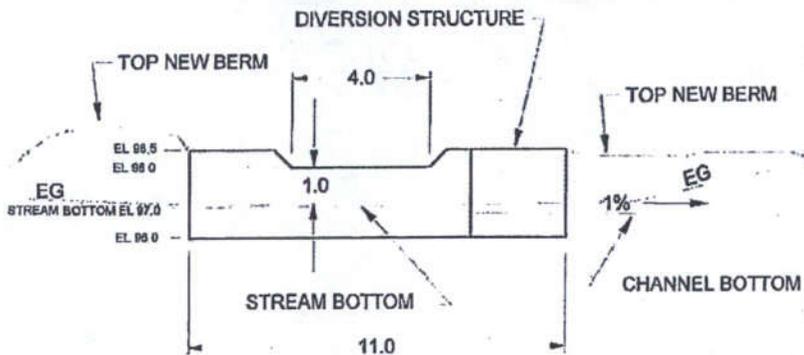

DIVERSION STRUCTURE ELEVATION DETAIL -FACING NORTH

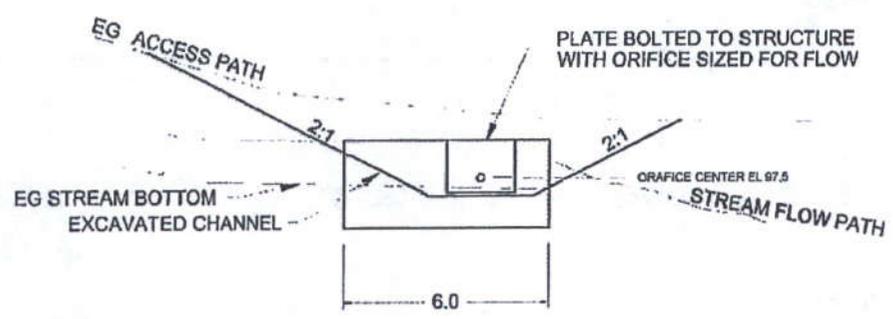

DIVERSION STRUCTURE ELEVATION DETAIL-FACING WEST

- NOTES:**
1. SOME DIVERSION STRUCTURE CONSTRUCTION DETAILS ARE NOT INCLUDED.
 2. DIVERSION STRUCTURE SHALL BE CONSTRUCTED OF 1/4" THICKNESS STEEL
 3. THE UPSTREAM SIDE OF THE ORIFICE SHALL BE SCREENED TO PREVENT CLOGGING.
 4. APPROXIMATE QUANTITIES:
 - CUT FOR CONSTRUCTION OF THE CHANNEL - 19 CY.
 - CUT FOR INSTALLATION OF THE DIVERSION STRUCTURE - 2.5 CY
 5. CUT MATERIAL FROM CHANNEL CONSTRUCTION WILL BE USED TO CONSTRUCT THE BERMS AROUND THE DIVERSION STRUCTURE.
 6. WETTED AREAS ABOVE AND BELOW THE STRUCTURE SHALL BE RIPRAPPED WITH ON-SITE RIVER ROCK OR IMPORTED CLEAN 4"-6" ANGULAR RIPRAP.
 7. ALL ELEVATIONS ARE REFERENCED TO THE STREAM BOTTOM, CENTER OF DIVERSION STRUCTURE.
 8. CLEARING IS LIMITED TO BUSHES AND SHRUBS-NO TREE REMOVAL IS REQUIRED FOR THIS PROJECT.
 9. SITE SURVEY PERFORMED JUNE 24, 2013

NWS-2013-730 FOR PERMIT REVIEW ONLY, NOT FOR CONSTRUCTION 4 of 4

SCALE: 1" = 10'		TILLMAN CREEK FLOW AUGMENTATION
DATE: JULY 16, 2013		
BY: CAP		



HYDRAULIC PROJECT APPROVAL

RCW 77.55.021 - See appeal process at end of HPA

South Central
1701 South 24th Avenue
Yakima, WA 98902-5720
(509) 575-2740

Issue Date: August 15, 2013
Project Expiration Date: November 15, 2013

Control Number: 131159-1
FPA/Public Notice #: N/A

<u>PERMITTEE</u>	<u>AUTHORIZED AGENT OR CONTRACTOR</u>
Suncadia Environmental Company LLC ATTENTION: Cape Powers 4244 Bullfrog Rd Ste 1 Cle Elum, WA 98922 509-649-3906 Fax: 509-649-3059	

Project Name: Tillman Creek Water Mitigation
 Project Description: Install Water Diversion Facility - Construct a weir from rock and steel plate to divert water from the stream and re-direct flow through wetlands to Tillman Creek.

PROVISIONS

1. TIMING LIMITATIONS: The project may begin August 16, 2013 and shall be completed by November 15, 2013.

NOTIFICATION REQUIREMENT

2. The permittee or contractor shall notify the Department field office, phone (509) 925-1013, FAX (509) 925-4702, or email brent.renfrow@dfw.wa.gov prior to starting in-channel work on this project. Leave message for Brent Renfrow, District Habitat Biologist. The notification shall include the permittee's name, project location, starting date for work, and the control number for this Hydraulic Project Approval (HPA).

GENERAL

3. Work shall be accomplished per plans and information submitted to WDFW with the Hydraulic Project application, except as modified by this HPA. (Refer to attached plans and annotated photographs.)

4. Disturbance of the channel bed, banks and adjacent wetlands shall be limited to the minimum necessary to construct the project.

5. Temporary erosion and sediment control measures shall be put in place as needed to prevent discharge of earth and fine sediment from the construction site to the Yakima River.

WORKSITE AND EQUIPMENT LIMITATIONS

6. Except as noted in provisions 10, 13 and 22, work shall be done in isolation from the flowing stream, using temporary containment dams and a temporary stream flow bypass around the work area.

7. Equipment shall work from the bank or from inside of the work area containment dams. If necessary to gain working position, a tracked hydraulic excavator (trackhoe) may ford across the



HYDRAULIC PROJECT APPROVAL

RCW 77.55.021 - See appeal process at end of HPA

South Central
1701 South 24th Avenue
Yakima, WA 98902-5720
(509) 575-2740

Issue Date: August 15, 2013

Control Number: 131159-1

Project Expiration Date: November 15, 2013

FPA/Public Notice #: N/A

creek at a location where minimal damage to the bank and shoreline will occur. The operator shall use the excavator boom to ease the equipment into and out of the channel.

8. Equipment shall be maintained in good working conditions such that fuel, lubricants, hydraulic fluid and other harmful materials are not leaked into the stream or its banks or bed.

9. Installation of the weir and diversion facilities and construction of the diversion channel shall be done with a trackhoe equipped with a thumb, capable of precise excavation and able to grapple and individually place large rocks.

WORK AREA ISOLATION AND TEMPORARY STREAM FLOW BYPASS

10. Temporary containment dam(s) shall be in place to isolate the work area from the flowing stream, prior to initiation of any other work within the ordinary high water line. Containment structures shall be clean materials such as sand bags, ecology blocks, plastic sheeting, washed gravels, etc.. There shall be no in-water use of earth or clay. The containment must effectively isolate the work area and prevent discharge of earth, fine sediment and harmful materials to the flowing stream and the Yakima River immediately downstream of the John Wayne Trail.

11. A temporary pump, culvert or flume shall be installed to bypass stream flow around the work area. The bypass shall effectively isolate the work area from the flowing water and pass flows to the channel immediately downstream. Stream flow shall be maintained in the channel immediately above and below the work area at all times. The bypass shall be only as long as necessary to prevent seepage or backwatering of the work area. The temporary bypass shall be of sufficient size to pass flow and debris occurring during the project.

12. If a pump bypass is used, the inlet shall be screened to prevent entrainment of fish and the outlet shall be equipped with a diffuser or positioned so as to ensure discharge cannot scour/erode the bank or bed.

13. The clean containment dam shall be placed in the stream to divert the entire flow of the stream through the bypass. If necessary to prevent backwater from entering the work area, a similar dam of clean materials shall be installed at the downstream end of the bypass. If fish are stranded in the work area, they shall be captured and released unharmed immediately downstream of the project.

14. Upon completion of the project, all temporary bypass facilities shall be removed. Materials (other than washed gravel) used for the temporary diversion and containment structures shall be removed from the site.

DEWATERING OF WORK AREA

15. If dewatering of the work area is necessary, during initial dewatering of the work area the turbid water shall be pumped to an upland area for disposal by infiltration to the ground. Subsequent pumping to remove water infiltrating through the stream gravels may be discharged directly to the stream provided that: a) a perforated sump chamber is installed away from the main work area to intercept the inflow, b) waste water containing harmful materials is not reaching the sump chamber,



HYDRAULIC PROJECT APPROVAL

RCW 77.55.021 - See appeal process at end of HPA

South Central
1701 South 24th Avenue
Yakima, WA 98902-5720
(509) 575-2740

Issue Date: August 15, 2013

Control Number: 131159-1

Project Expiration Date: November 15, 2013

FPA/Public Notice #: N/A

c) water being pumped from the sump is clear (no suspended solids or turbidity), and d) state water quality standards are achieved. Lines discharging water to the stream shall be equipped with a diffusing device to prevent the scouring of fine sediments from the bank or bed.

SALVAGE OF TREES AND SHRUBS

16. To the extent practicable, trees and shrubs that must be removed to construct this project shall be salvaged for use as transplants for site restoration.

DIVERSION WEIR AND HEADWORKS

17. The diversion weir shall consist of a steel plate embedded in the stream bed in the center of the channel, protected from scour and secured within a rock weir. The rock weir segments shall be constructed of angular rock of sufficient size to remain stable during flood flows which overtop the weir. The rock shall be placed and fitted using the trackhoe to form a broad, flat weir crest. The low flow notch in the weir shall be in the steel plate segment of the structure.

18. Voids between the rocks of the weir shall be choked with a well-graded mix of cobble, gravel and sand. This material shall contain sufficient sand and fines (approximately 10%-15%) to ensure that low stream flows will not percolate through the weirs instead of flowing across the weir crest. Materials conserved from site work and diversion channel excavation may be used for this purpose if suitable.

19. The rock and steel plate weir shall fully span the bank full width of the stream, and shall be keyed into the streambanks to the elevation of the top of the bank or the approximate 100-year flood elevation whichever is less. Weirs shall be sufficiently keyed into stable bank to ensure high flows will not erode behind the key and cause failure of the weir. Cuttings (live poles) of native gravel bar type willows, or nursery stock of native gravel bar type willows and/or redosier dogwood shall be planted in the keyways at the time of construction. If cuttings are used they shall be planted to the depth of the low flow water table.

20. The diversion weir shall allow limited upstream passage of fish. The water surface elevation difference across the weir at its lowest point shall not exceed 12-inches. A pool shall be excavated immediately below the weir as needed to ensure that fish have a "jump pool" at least 18 inches deep immediately below the weir. (Note typical illustration "Fish Passage Over Weirs.")

21. As per provision number 6 above, the diversion facilities shall be constructed in the dry. After this work is complete, the flow of water shall be returned to the channel to confirm the performance of the weir and diversion. The design engineer in consultation with the WDFW field representative shall evaluate the performance of the weir, channel and weir permeability and fish passage conditions, and develop corrective actions as necessary.

22. Final adjustment of the weir and headworks may be done in the flowing water of the stream as necessary to ensure required performance is achieved.

SITE RESTORATION

23. The disturbed streambed areas shall be restored to natural-like contours and condition. All



HYDRAULIC PROJECT APPROVAL

RCW 77.55.021 - See appeal process at end of HPA

South Central
1701 South 24th Avenue
Yakima, WA 98902-5720
(509) 575-2740

Issue Date: August 15, 2013

Control Number: 131159-1

Project Expiration Date: November 15, 2013

FPA/Public Notice #: N/A

waste material and earth in excess of backfill needs shall be removed completely from the channel and disposed of in an approved upland location where it will not alter flood flows nor reduce floodplain storage.

24. All earth areas adjacent to the watercourse which have been exposed or disturbed by this project are to be graded to a stable slope, seeded with a suitable erosion control seed mix, and protected from erosion with a biodegradable, commercial erosion control blanket or a mulch of weed-free straw.

25. Woody native plants adapted to streambanks shall be established on all earthen stream banks disturbed by this project. Willow pole cuttings, transplants or nursery stock of black cottonwood, gravelbar type willows and redosier dogwood shall be planted immediately above the ordinary high water mark and spaced at a maximum interval of three (3) feet apart. Plantings of trees and shrubs shall be maintained as necessary to ensure 80 percent survival after three years.

MEASURING REQUIREMENTS

26. The diversion shall be equipped with a measuring device that allows measurement of instantaneous flow (e.g. cubic feet per second) of water diverted and measurement of the total annual diversion of water from the stream. The facility shall also be equipped with staff gage(s) or other measuring device(s) that allow easy estimate of total instantaneous flow in the creek (and/or instantaneous flow below the point of diversion).

PROJECT LOCATIONS

Location #1 John Wayne Trail West of Tillman Creek

WORK START: August 16, 2013				WORK END: November 15, 2013		
WRIA: 39.0000		Waterbody: Various		Tributary to: Various		
1/4 SEC: SW 1/4	Section: 33	Township: 20 N	Range: 15 E	Latitude: N 47.175817	Longitude: W 120.984183	County: Kittitas
Location #1 Driving Directions						
From I-90 heading east, take exit 84. Turn right towards Cle Elum. Turn left on 1st Avenue. Turn left on South Cle Elum Way. Turn right on Madison Street. Turn left on Westside Road. Turn right onto Milwaukee Ave. (location of John Wayne Trailhead) Head west on John Wayne Trail approx. 1.55 miles.						

APPLY TO ALL HYDRAULIC PROJECT APPROVALS

This Hydraulic Project Approval pertains only to those requirements of the Washington State Hydraulic Code, specifically Chapter 77.55 RCW (formerly RCW 77.20). Additional authorization from other public agencies may be necessary for this project. The person(s) to whom this Hydraulic Project Approval is issued is responsible for applying



HYDRAULIC PROJECT APPROVAL

RCW 77.55.021 - See appeal process at end of HPA

South Central
1701 South 24th Avenue
Yakima, WA 98902-5720
(509) 575-2740

Issue Date: August 15, 2013

Control Number: 131159-1

Project Expiration Date: November 15, 2013

FPA/Public Notice #: N/A

for and obtaining any additional authorization from other public agencies (local, state and/or federal) that may be necessary for this project.

This Hydraulic Project Approval shall be available on the job site at all times and all its provisions followed by the person(s) to whom this Hydraulic Project Approval is issued and operator(s) performing the work.

This Hydraulic Project Approval does not authorize trespass.

The person(s) to whom this Hydraulic Project Approval is issued and operator(s) performing the work may be held liable for any loss or damage to fish life or fish habitat that results from failure to comply with the provisions of this Hydraulic Project Approval.

Failure to comply with the provisions of this Hydraulic Project Approval could result in a civil penalty of up to one hundred dollars per day and/or a gross misdemeanor charge, possibly punishable by fine and/or imprisonment.

All Hydraulic Project Approvals issued under RCW 77.55.021 are subject to additional restrictions, conditions, or revocation if the Department of Fish and Wildlife determines that changed conditions require such action. The person(s) to whom this Hydraulic Project Approval is issued has the right to appeal those decisions. Procedures for filing appeals are listed below.

MINOR MODIFICATIONS TO THIS HPA: You may request approval of minor modifications to the required work timing or to the plans and specifications approved in this HPA. A minor modification to the required work timing means up to a one-week deviation from the timing window in the HPA when there are no spawning or incubating fish present within the vicinity of the project. You may request subsequent minor modifications to the required work timing. A minor modification of the plans and specifications means any changes in the materials, characteristics or construction of your project that does not alter the project's impact to fish life or habitat and does not require a change in the provisions of the HPA to mitigate the impacts of the modification. Minor modifications do not require you to pay additional application fees or be issued a new HPA. To request a minor modification to your HPA, submit a written request that clearly indicates you are requesting a minor modification to an existing HPA. Include the HPA number and a description of the requested change and send by mail to: Washington Department of Fish and Wildlife, PO Box 43234, Olympia, Washington 98504-3234, or by email to HPAapplications@dfw.wa.gov. Do not include payment with your request. You should allow up to 45 days for the department to process your request.

MAJOR MODIFICATIONS TO THIS HPA: You may request approval of major modifications to any aspect of your HPA. Any approved change other than a minor modification to your HPA will require issuance of a new HPA. If you paid an application fee for your original HPA you must include payment of \$150 with your written request or request billing to an account previously established with the department. If you did not pay an application fee for the original HPA, no fee is required for a change to it. To request a major modification to your HPA, submit a written request that clearly indicates you are requesting a major modification to an existing HPA. Include the HPA number, check number or billing account number, and a description of the requested change. Send your written request and payment, if applicable, by mail to: Washington Department of Fish and Wildlife, PO Box 43234, Olympia, Washington 98504-3234. If you are charging the fee to a billing account number or you are not subject to the fee, you may email your request to HPAapplications@dfw.wa.gov. You should allow up to 45 days for the department to process your request.

APPEALS INFORMATION

If you wish to appeal the issuance, denial, conditioning, or modification of a Hydraulic Project Approval (HPA), Washington Department of Fish and Wildlife (WDFW) recommends that you first contact the department employee who issued or denied the HPA to discuss your concerns. Such a discussion may resolve your concerns without the need for further appeal action. If you proceed with an appeal, you may request an informal or formal appeal. WDFW encourages you to take advantage of the informal appeal process before initiating a formal appeal. The informal appeal process includes a review by department management of the HPA or denial and often resolves issues faster and with less legal complexity than the formal appeal process. If the informal appeal process does not resolve your concerns, you may



HYDRAULIC PROJECT APPROVAL

RCW 77.55.021 - See appeal process at end of HPA

South Central
1701 South 24th Avenue
Yakima, WA 98902-5720
(509) 575-2740

Issue Date: August 15, 2013

Control Number: 131159-1

Project Expiration Date: November 15, 2013

FPA/Public Notice #: N/A

advance your appeal to the formal process. You may contact the HPA Appeals Coordinator at (360) 902-2534 for more information.

A. INFORMAL APPEALS: WAC 220-110-340 is the rule describing how to request an informal appeal of WDFW actions taken under Chapter 77.55 RCW. Please refer to that rule for complete informal appeal procedures. The following information summarizes that rule.

A person who is aggrieved by the issuance, denial, conditioning, or modification of an HPA may request an informal appeal of that action. You must send your request to WDFW by mail to the Washington Department of Fish and Wildlife HPA Appeals Coordinator, 600 Capitol Way North, Olympia, Washington 98501-1091; e-mail to HPAapplications@dfw.wa.gov; fax to (360) 902-2946; or hand-delivery to the Natural Resources Building, 1111 Washington St SE, Habitat Program, Fifth floor. WDFW must receive your request within 30 days from the date you receive notice of the decision. If you agree, and you applied for the HPA, resolution of the appeal may be facilitated through an informal conference with the WDFW employee responsible for the decision and a supervisor. If a resolution is not reached through the informal conference, or you are not the person who applied for the HPA, the HPA Appeals Coordinator or designee will conduct an informal hearing and recommend a decision to the Director or designee. If you are not satisfied with the results of the informal appeal, you may file a request for a formal appeal.

B. FORMAL APPEALS: WAC 220-110-350 is the rule describing how to request a formal appeal of WDFW actions taken under Chapter 77.55 RCW. Please refer to that rule for complete formal appeal procedures. The following information summarizes that rule.

A person who is aggrieved by the issuance, denial, conditioning, or modification of an HPA may request a formal appeal of that action. You must send your request for a formal appeal to the clerk of the Pollution Control Hearings Boards and serve a copy on WDFW within 30 days from the date you receive notice of the decision. You may serve WDFW by mail to the Washington Department of Fish and Wildlife HPA Appeals Coordinator, 600 Capitol Way North, Olympia, Washington 98501-1091; e-mail to HPAapplications@dfw.wa.gov; fax to (360) 902-2946; or hand-delivery to the Natural Resources Building, 1111 Washington St SE, Habitat Program, Fifth floor. The time period for requesting a formal appeal is suspended during consideration of a timely informal appeal. If there has been an informal appeal, you may request a formal appeal within 30 days from the date you receive the Director's or designee's written decision in response to the informal appeal.

C. FAILURE TO APPEAL WITHIN THE REQUIRED TIME PERIODS: If there is no timely request for an appeal, the WDFW action shall be final and unappealable.


ENFORCEMENT: Sergeant Grant (22) P3

Habitat Biologist Brent Renfrow	509-925-1013		for Director WDFW
------------------------------------	--------------	--	----------------------

CC: Files

Attachments: Four drawings and 12 annotated photographs



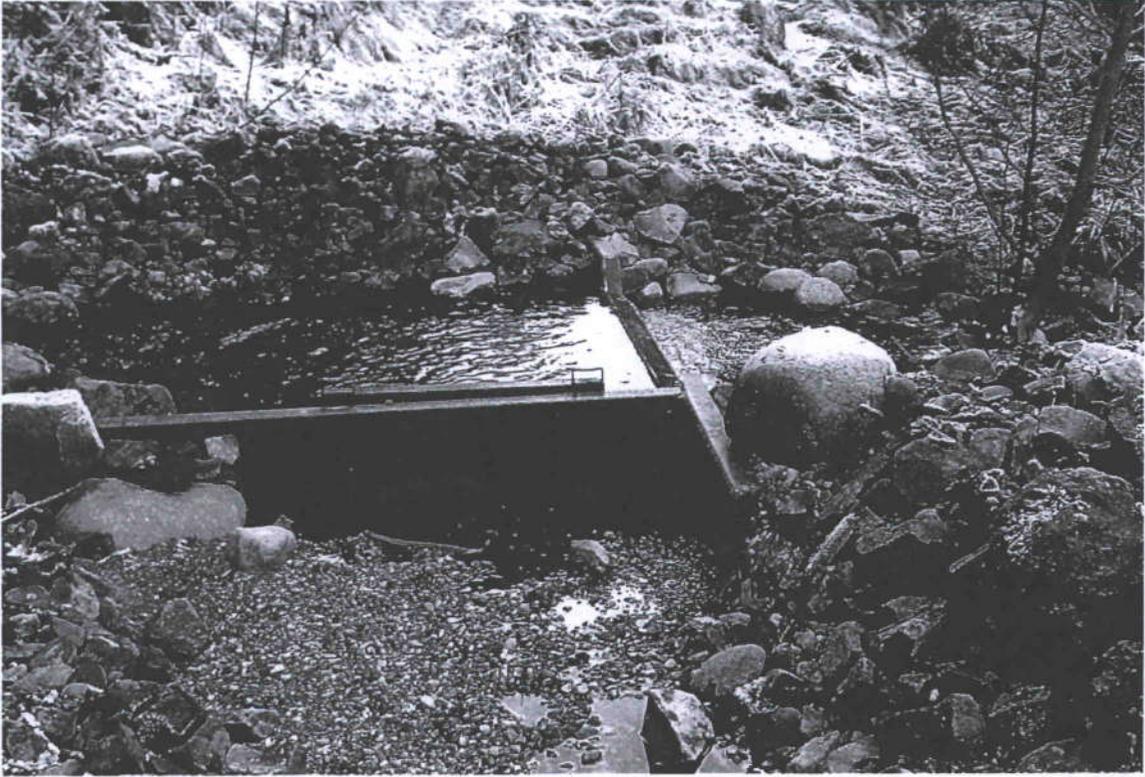

Graff, Candy (ECY)

From: Jessica Kuchan [kuchan@mentorlaw.com]
Sent: Thursday, August 15, 2013 3:17 PM
To: Graff, Candy (ECY)
Cc: Park, Sage (ECY)
Subject: RE: G4-35630

Candis:

Thanks for your time reviewing the notice and my email. Please accept this email as a request to amend the above-referenced application, to be consistent with your email, to increase the amount of water as follows:

Section 2 – Please revise this section to increase the number of residential units from 15 to 20.

Section 3 – Please revise this section to increase the requested volume of water to 200 gallons per minute (total), 7.841 a.f./yr (2.352 a.f./yr CU) for domestic use and 0.433 a.f./yr (0.390 a.f./yr CU) for irrigation.

Section 16 – Please revise this section to increase the number of residential units to 20

Section 17 – Please revise this section to increase the total area irrigated to 0.230 acres.

Thanks!
Jessica

From: Graff, Candy (ECY) [mailto:cagr461@ECY.WA.GOV]
Sent: Thursday, August 15, 2013 3:05 PM
To: Jessica Kuchan
Cc: Park, Sage (ECY)
Subject: RE: G4-35630

Jessica,

I have reviewed and revised the attached publication for the above-referenced file. I reduced the number of connections to 20 as the limit of 50 new residences per the Biological Assessment of Potential Effects to Columbia River Bull Trout from Implementation of a Water Bank Program in the Tillman Subbasin Under a Long Term Storage and Delivery Agreement has been reached (please see attached spreadsheet) with the

proposed 20 connections. Having changed the number of ERUs will also change the quantity of water you so painstakingly altered below. Sorry for this inconvenience.

~Candis L. Graff

Candis L. Graff|Environmental Specialist, Water Resources Program
Department of Ecology|Central Regional Office
15 West Yakima Avenue, Ste 200|Yakima, WA 98902
Direct 509.454.4264|Main 509.575.2490|Fax 509.575.2809

><(((°>.....><(((°>.....><(((°>.....><(((°>

From: Jessica Kuchan [mailto:kuchan@mentorlaw.com]
Sent: Thursday, August 15, 2013 12:02 PM
To: Graff, Candy (ECY)
Subject: RE: G4-35630

Candis:

Please accept this email as a request to amend the above-referenced application to increase the amount of water as follows:

Section 2 – Please revise this section to increase the number of residential units from 15 to 23.

Section 3 – Please revise this section to increase the requested volume of water to 200 gallons per minute (total), 9.017 a.f./yr (2.705 a.f./yr CU) for domestic use and 0.498 a.f./yr (0.448 a.f./yr CU) for irrigation.

Section 16 – Please revise this section to increase the number of residential units to 23

Section 17 – Please revise this section to increase the total area irrigated to 0.264 acres.

Attached is a revised notice that, I believe, is consistent with these amendments.

Thank you,
Jessica

From: Graff, Candy (ECY) [mailto:cagr461@ECY.WA.GOV]
Sent: Monday, July 29, 2013 12:24 PM
To: Jessica Kuchan
Subject: G4-35630

Jessica,

I have reviewed the public notice you submitted for review and made two changes (the order of one sentence and the first Section no.). Please see attached.

In looking through the file, I thought I might need both a Declaration of Covenant and a Groundwater Mitigation Agreement, but once I looked at how the "Roan" ROE was written, I decided that it would suffice to just include those documents as provisions of the Permit.

Let me know if there is anything you want amended.

~Candis L. Graff

Candis L. Graff|Environmental Specialist, Water Resources Program
Department of Ecology|Central Regional Office

Graff, Candy (ECY)

From: Jessica Kuchan [kuchan@mentorlaw.com]
Sent: Thursday, August 15, 2013 12:02 PM
To: Graff, Candy (ECY)
Subject: RE: G4-35630
Attachments: 2013-08-15--Public Notice_Tillman_General Permit_rev.doc

Candis:

Please accept this email as a request to amend the above-referenced application to increase the amount of water as follows:

- Section 2 – Please revise this section to increase the number of residential units from 15 to 23.
- Section 3 – Please revise this section to increase the requested volume of water to 200 gallons per minute (total), 9.017 a.f./yr (2.705 a.f./yr CU) for domestic use and 0.498 a.f./yr (0.448 a.f./yr CU) for irrigation.
- Section 16 – Please revise this section to increase the number of residential units to 23
- Section 17 – Please revise this section to increase the total area irrigated to 0.264 acres.

Attached is a revised notice that, I believe, is consistent with these amendments.

Thank you,
Jessica

From: Graff, Candy (ECY) [mailto:cagr461@ECY.WA.GOV]
Sent: Monday, July 29, 2013 12:24 PM
To: Jessica Kuchan
Subject: G4-35630

Jessica,

I have reviewed the public notice you submitted for review and made two changes (the order of one sentence and the first Section no.). Please see attached.

In looking through the file, I thought I might need both a Declaration of Covenant and a Groundwater Mitigation Agreement, but once I looked at how the "Roan" ROE was written, I decided that it would suffice to just include those documents as provisions of the Permit.

Let me know if there is anything you want amended.

~Candis L. Graff

Candis L. Graff|Environmental Specialist, Water Resources Program
Department of Ecology|Central Regional Office
15 West Yakima Avenue, Ste 200|Yakima, WA 98902
Direct 509.454.4264|Main 509.575.2490|Fax 509.575.2809

><(((°>.....><(((°>.....><(((°>

visit <http://www.apptix.com/email-security/antispam-virus>

This email has been scanned by the Boundary Defense for Email Security System. For more information please visit <http://www.apptix.com/email-security/antispam-virus>



STATE OF WASHINGTON
DEPARTMENT OF ECOLOGY

15 W Yakima Ave, Ste 200 • Yakima, WA 98902-3452 • (509) 575-2490

July 2, 2013

Jessica Kuchan, Attorney
Mentor Law Group
315 Fifth Avenue S, Ste 1000
Seattle WA 98104-2682

Re: Water Right Application No. G4-35630

Dear Ms. Kuchan:

We have received your application for a water right and have assigned it the number shown above. Please use this number in future communications with our office.

Please note that construction of your water system and water use should begin only after you have received written authorization from Ecology.

If you have any questions, please contact Teresa Mitchell at 509-575-2597.

Sincerely,

Mark Kemner, LHG
Section Manager
Water Resources Program

MK:hd
130704

cc: Suncadia Environmental Company, LLC

App-expedited.doc

FILE COPY




T20N/R14E

T20N/R15E

T19N/R14E

T19N/R15E

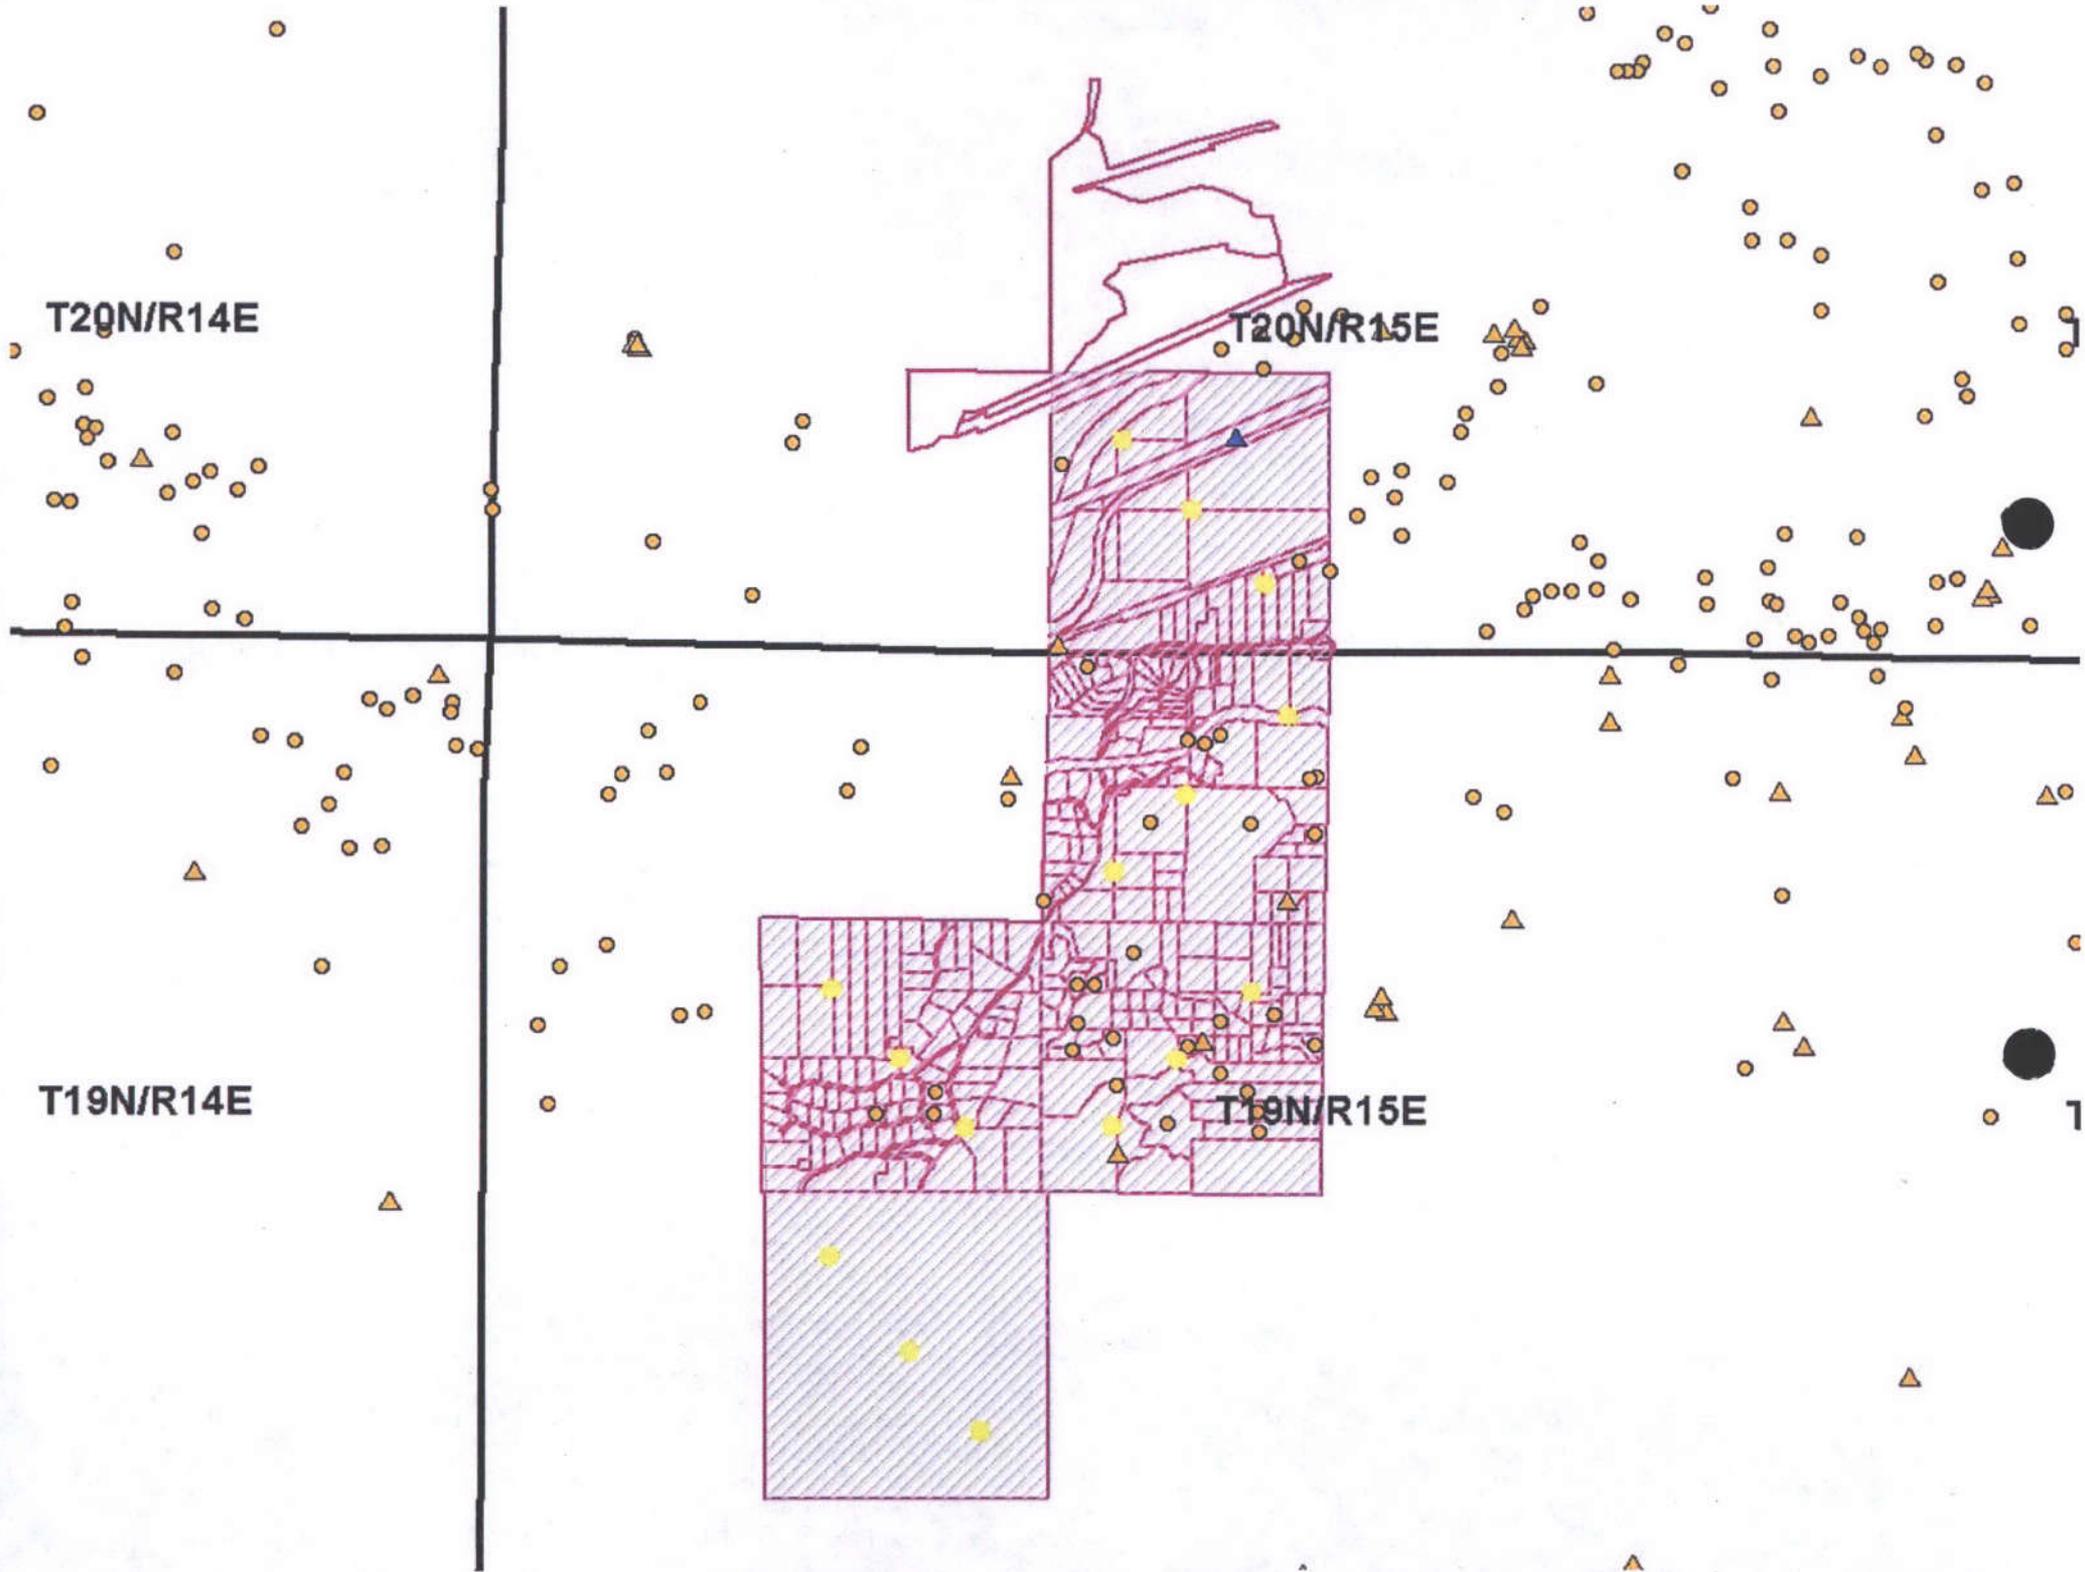

parcel_id	Assessor_n	Owner_Name
-9999		
951176	19-15-04054-0003	AHLERS, ALVIN & GLENYS E
957912	19-15-08000-0010	ALCAB ASSOCIATES LLC
957913	19-15-08000-0011	ALCAB ASSOCIATES LLC
957911	19-15-08000-0009	ALCAB ASSOCIATES LLC
345734	19-15-08000-0003	ALCAB ASSOCIATES LLC
600236	19-15-04051-0009	ANDERSON, JASON ETUX
715734	19-15-08040-0009	AUSTIN, DANIEL R ETUX
415734	19-15-08010-0011	BAGLEY, DANA A ETUX
515734	19-15-08010-0025	BALL, MICHAEL D ETUX
810436	19-15-09000-0009	BARBUSCIA, JAMES M ETUX
827036	19-15-04010-0013	BATOR, ROBERT M ETUX
847036	20-15-33040-0011	BATOR, ROBERT M ETUX
765734	19-15-08040-0014	BEAL, JERALD ETUX
951637	19-15-09058-0004	BECHT, JOHN L ETUX
951288	19-15-09055-0003	BERRY, STEVEN C ETUX
835734	19-15-08050-0006	BEYER, RAYMOND E ETUX
615534	19-15-04030-0015	BIDDLE, RAYMOND L ETUX
951174	19-15-04054-0001	BLAND, NORMAN K ETUX
950547	19-15-09052-0006	BLISS, CHADD L ETUX
874235	20-15-33030-0009	BNSF RAILWAY COMPANY
371836	20-15-33010-0003	BNSF RAILWAY COMPANY
785734	19-15-08050-0001	BOGART, RUSSELL ETUX
735734	19-15-08040-0011	BOWEN, SCOTT
875734	19-15-08050-0010	BRADNER, WILLANNA J
885734	19-15-08050-0011	BRADNER, WILLANNA J
135734	19-15-08050-0034	BRANIN, WILLIAM DUFF
585734	19-15-08010-0033	BRAY, GEORGE E BRAY TRUSTEES
575734	19-15-08010-0032	BRAY, GEORGE E BRAY TRUSTEES
295734	19-15-08050-0033	BREDEHOEFT, RONALD G ETUX
-9999		BUILDINGS ON LEASED LAND
915534	19-15-04020-0006	BURCHAK, DARRIN C ETUX
953367	19-15-04055-0002	BURCHAK, DARRIN C ETUX
065534	19-15-04010-0009	BURCHAK, GEORGE ETUX
19667	19-15-04030-0033	BURCHAK, GEORGE ETUX
19670	19-15-04040-0012	BURCHAK, GEORGE ETUX
20996	19-15-04052-0003	BURCHAK, GEORGE ETUX
20997	19-15-04052-0004	BURCHAK, GEORGE ETUX
19665	19-15-04030-0031	BURCHAK, GEORGE ETUX
345634	19-15-04040-0001	BURCHAK, GEORGE ETUX
250136	19-15-09000-0008	BURKHOLDER, JOLENE
945734	19-15-09000-0001	BURKHOLDER, JOLENE
085734	19-15-08050-0031	BURLINGAME, STEVE B ETUX
950542	19-15-09052-0001	CALHOUN, JOHN ETUX
465734	19-15-08010-0018	CASTLE, JAC A &
285534	19-15-04030-0016	CASTRODALE, JONATHAN D ETUX
665734	19-15-08030-0022	CHAMBERS, THOMAS J ETUX
19170	19-15-08030-0026	CHAMBERS, THOMAS J ETUX
655734	19-15-08030-0021	CHAMBERS, THOMAS J ETUX
625534	19-15-04030-0002	CITY OF CLE ELUM
11851	20-15-28040-0005	CITY OF CLE ELUM
174235	20-15-33040-0004	CITY OF CLE ELUM
957198	19-15-04010-0021	CITY OF CLE ELUM
224235	20-15-33040-0009	CLAEYS, JOHN R ETUX
675734	19-15-08030-0025	CLAFFEY, LORI C
20838	19-15-09000-0018	CLARK, JASON S & SUMMER P
894235	20-15-33030-0011	CLARK, KERRY A ETUX
854235	20-15-33030-0007	CLARK, KERRY A ETUX
685734	19-15-08040-0005	CLARK, LAWRENCE ETUX
475734	19-15-08010-0019	CONNORS, GEORGE A
204235	20-15-33040-0007	COOKSON, TYRON D
949912	19-15-09051-0003	CRAIG, JAMIESON
121936	19-15-08040-0016	CROSS, DAVID C ETUX
951180	19-15-04054-0007	CROWSON, MICHAEL D ETUX

parcel_id	Assessor_n	Owner Name
953253	19-15-09059-0002	CURRIE, MICHAEL R & KATHLEEN A
140836	19-15-04010-0015	DANTZLER, TERESA L
300836	20-15-33040-0013	DANTZLER, TERESA L
335634	19-15-04030-0023	DARST, DAVID R ETUX
635734	19-15-08050-0035	DAVIS, ROBERT E ETUX
265534	19-15-04030-0008	DEATON, JAMES E & IRMA L
015534	19-15-04010-0003	DOYLE, RONALD K ETUX
194235	20-15-33040-0006	DOYLE, RONALD K ETUX
395734	19-15-08010-0009	DSJ BROTHERS LLC
375734	19-15-08010-0006	DSJ BROTHERS LLC
951635	19-15-09058-0002	DUNCKLEY, DANIEL G ETUX &
951636	19-15-09058-0003	DUNCKLEY, DANIEL G ETUX &
951634	19-15-09058-0001	DUNCKLEY, DANIEL G ETUX &
10577	20-15-33050-0001	DUNN FAMILY CORP
10579	20-15-33050-0002	DUNN FAMILY CORP
10580	20-15-33050-0003	DUNN FAMILY CORP
872836	20-15-33056-0001	DUNN FAMILY CORP
19440	20-15-33056-0002	DUNN FAMILY CORP
19441	20-15-33056-0003	DUNN FAMILY CORP
19442	20-15-33056-0004	DUNN FAMILY CORP
025534	19-15-04010-0002	DUNN, CHERYL & MONICA
951287	19-15-09055-0002	DUONG, LONG ETUX
290236	19-15-04051-0001	DUQUETTE, ROGER J G
835636	19-15-04020-0013	DUQUETTE, ROGER J G
775734	19-15-08040-0015	EDWARDS, BRADLEY ETUX
951344	19-15-09054-0007	EDWARDS, SHARON J
855734	19-15-08050-0008	FADLER, RICHARD ETUX
951391	19-15-09056-0001	FITHIAN, HARRY J ETUX
235734	19-15-08050-0021	FLAGLER, GARY B ETUX
045534	19-15-04010-0005	FLATAU, MARK ETUX
15457	19-15-04020-0014	FLATAU, MARK ETUX
20995	19-15-04052-0002	FORCIER, BARBARA J
365734	19-15-08010-0005	FRAME, DOUGLAS M ETUX
125534	19-15-04030-0017	FRANK, RICHARD K
485734	19-15-08010-0021	GARDNER, ELWYN K ETUX
495734	19-15-08010-0022	GARDNER, ELWYN K ETUX
895734	19-15-08050-0012	GEREND, STEVEN
950550	19-15-09052-0009	GILMORE, TERRY J ETUX
725734	19-15-08040-0010	GONZALES, PETER D ETUX
505734	19-15-08010-0023	GRAF, RICHARD S ETUX
953366	19-15-04055-0001	GRAVES, BUFORD
949914	19-15-09051-0004	GUNDERSON, JOSEPH M ETUX
455734	19-15-08010-0017	HAMMERSMITH, JOHN R
951615	19-15-09057-0007	HANNAN, SHANNON & LISA &
595734	19-15-08050-0037	HANSEN, ANDY ETUX
905734	19-15-08050-0013	HARBISON, ROBERT L
620236	19-15-04051-0011	HAWK, RICHARD M
110236	19-15-04051-0012	HAWK, RICHARD M
195734	19-15-08050-0017	HAWKINS, BARTON ETUX ETAL
951290	19-15-09055-0005	HAYS, DEAN & TERRI
425734	19-15-08010-0012	HELLA, MARK S ETUX
774136	19-15-04050-0002	HENRY, JAMES D ETUX
19669	19-15-04052-0001	HILLINGER, ALEX J ETUX
214235	20-15-33040-0008	HINGST, MARY ANN R
365634	19-15-04040-0005	HINTON, SCOTT O & KATHERINE O
20843	19-15-09050-0005	HOBBS, STUART F ETUX
951640	19-15-09058-0007	HOGUE, GARY A & CLAUDIA
951639	19-15-09058-0006	HOGUE, MIKE ETUX
590236	19-15-04051-0005	HOUSER CUSTOM HOMES INC
940236	19-15-04051-0010	HOUSER, MICHEAL L
755734	19-15-08040-0013	HOYLE, JAMES A ETUX
375634	19-15-04040-0006	HUDGINS, JON E ETUX
385634	19-15-04040-0007	HUDGINS, JON E ETUX
950546	19-15-09052-0005	HUNT, ELWOOD H ETUX
951338	19-15-09054-0001	HUNTRICK PROPERTIES LLC
951341	19-15-09054-0004	HUNTRICK PROPERTIES LLC
11980	20-15-33020-0007	HUTCHINSON PROPERTIES LLC
949899	19-15-09051-0001	IACOLUCCI, LESLIE A & KEVIN W

parcel_id	Assessor_n	Owner_Name
705734	19-15-08040-0008	IKOLA, DARRELL A ETUX
754236	19-15-08051-0004	INOUYE, ANGEL
325534	19-15-04020-0008	ISOTALO, JASON ETUX
956725	19-15-04056-0002	ISOTALO, JOHN C ETUX
956724	19-15-04056-0001	ISOTALO, JOHN C ETUX
130236	19-15-04051-0002	JACKSON, DONALD E ETUX
904235	20-15-33040-0001	JH PROPERTIES LLC
325734	19-15-08050-0038	JONES, BRETT A
951392	19-15-09056-0002	KELBER LLC
951393	19-15-09056-0003	KELBER LLC
951394	19-15-09056-0004	KELBER LLC
951395	19-15-09056-0005	KELBER LLC
951398	19-15-09056-0008	KELLY, KEVIN & WENDIE
951397	19-15-09056-0007	KELLY, RICHARD ETUX
395634	19-15-04040-0008	KENNEDY, FRANKLIN T ETUX
635534	19-15-04020-0004	KENNEDY, KYLE W
815734	19-15-08050-0004	KENRUD, KERN A ETUX
605534	19-15-04020-0011	KERESZTURI, JOHN ETUX
825636	19-15-04020-0012	KERESZTURI, JOHN ETUX
19668	19-15-04030-0034	KIDDER, CREED & LLESIS, JOSEFINO
652136	19-15-04030-0028	KITTITAS RECLAMATION DIST
865734	19-15-08050-0009	KLEMISCH, DARRELL SR ETUX
951184	19-15-04054-0011	KNUTSON, KAY E
950750	19-15-04010-0017	KOHL, PETER
20848	19-15-09050-0010	KOREN, M REIDUN
745734	19-15-08040-0012	KOREN, M REIDUN
630236	19-15-04051-0003	KOSELKE, ARLA J
910236	19-15-04051-0004	KOSELKE, ARLA J
025636	20-15-33040-0010	KRETSCHMAN, ANTHONY J ETUX
951614	19-15-09057-0006	KRUSPE, AARON
035734	19-15-08050-0026	LANDSMAN, TIMOTHY R
795734	19-15-08050-0002	LANGLEY, ALBERT H ETUX
734236	19-15-08051-0002	LAWRIE, KENNETH ETUX
744236	19-15-08051-0003	LAWRIE, ROBERT K ETUX
953254	19-15-09059-0003	LEE, ALBERT G II & KRISTINE M
953255	19-15-09059-0004	LEE, ALBERT G II & KRISTINE M
20844	19-15-09050-0006	LESH WHITLOCK LLC
18589	19-15-09050-0003	LESH WHITLOCK LLC
18590	19-15-09050-0004	LESH WHITLOCK LLC
320236	19-15-04051-0006	LIBBY, RUSSEL A JR ETUX
925734	19-15-08050-0040	LINDSTROM, BRIAN A & DEANNA K
240136	19-15-09000-0007	LOEN, JAMES A &
20834	19-15-09000-0014	LOEN, JAMES A &
794136	19-15-04050-0004	LOSSE, RENON L
950548	19-15-09052-0007	LUNDBERG, JOEL ETUX
951342	19-15-09054-0005	MADISON, J CHRISTIAN ETUX
951187	19-15-04054-0014	MANOLOPOULOS, PAUL T ETUX
065734	19-15-08050-0029	MARICI, MATTHEW
951181	19-15-04054-0008	MARQUETTE, LARRY O JR ETUX
951175	19-15-04054-0002	MARQUETTE, LARRY O JR ETUX
950751	19-15-04010-0018	MAULTSBY, PENNY
951339	19-15-09054-0002	MAYR, HANS-PETER ETUX
165734	19-15-08050-0014	MC CORMICK, RICHARD ETUX
405634	19-15-04040-0009	MC PEEK, BUDDY G. ETUX
20846	19-15-09050-0008	MEHAN PROPERTIES
950752	19-15-04010-0019	MEYERS, GARY G &
095534	19-15-04010-0012	MEYERS, GARY G &
310836	19-15-04010-0016	MILLER, JAMES T. ETUX
150836	20-15-33040-0014	MILLER, JAMES T. ETUX
945534	19-15-04030-0001	MILLER, MICHAEL E
11825	19-15-09050-0001	MISTY MOUNTAIN LLC
20847	19-15-09050-0009	MISTY MOUNTAIN LLC
950545	19-15-09052-0004	MULROY, MICHAEL F ETUX
724236	19-15-08051-0001	NEAR, DEREK L ETUX
230136	19-15-09000-0006	NELSON, ERIC N
678436	19-15-04030-0027	NELSON, JOSEPH H & PAMELA R
11850	20-15-28030-0001	NEW SUNCADIA LLC
794235	20-15-33020-0006	NEW SUNCADIA LLC

parcel_id	Assessor_n	Owner_Name
164235	20-15-33040-0003	NEWBERRY, NEAL M ETUX
951165	19-15-09053-0006	OLSON, R DANIEL ETUX
035534	19-15-04010-0004	OSMONOVICH, LOUIE
595534	19-15-04020-0007	OSMONOVICH, LOUIE
951289	19-15-09055-0004	OZCUBUKCU, KORAY ETUX
949900	19-15-09051-0002	PARKER, MONTE B & LYNN G
951183	19-15-04054-0010	PARKHURST, DAVID A ETUX
951613	19-15-09057-0005	PHILLIPS, EDWARD A & TERRI L
875834	19-15-17000-0001	PLUM CREEK TIMBER CO L P
950543	19-15-09052-0002	PNC MORTGAGE
953252	19-15-09059-0001	QUINN, CLAY D ETUX
155534	19-15-04030-0022	REASON, BRUCE E & MARY ANN
951612	19-15-09057-0004	REECE, JON ETUX
255734	19-15-08050-0023	REISBECK, HARRY L ETUX
935534	19-15-04030-0009	RENFRO, DAVID W
668436	19-15-04030-0026	RENFRO, DAVID W
115734	19-15-09000-0005	RHOTON, DOUGLAS B ETUX
949610	19-15-04053-0001	RIDLON, AL C. ETUX
949611	19-15-04053-0002	RIDLON, AL C. ETUX
245734	19-15-08050-0022	RIZO, FAUSTINO ETUX
645734	19-15-08050-0039	RODE, LINDA D.
055734	19-15-08050-0028	ROEHL, ALVIN DR ETUX
015734	19-15-08050-0025	ROLL, RICHARD E
025734	19-15-08050-0024	ROLL, RICHARD E
764136	19-15-04050-0001	ROMERO, BRANDY
845734	19-15-08050-0007	ROPPEL, RICHARD ETUX &
185734	19-15-08050-0016	ROWE, KELLY N ETVIR
951610	19-15-09057-0002	ROWE, TAMMIE L &
225734	19-15-08050-0020	ROWLEY, NORMAN J & JUDY B
205734	19-15-08050-0018	ROWLEY, NORMAN J & JUDY B
215734	19-15-08050-0019	ROWLEY, NORMAN J & JUDY B
18588	19-15-09050-0002	RST SERVICES INC
275534	19-15-04030-0005	SACQUITNE, ROBERT M. ETUX
951291	19-15-09055-0006	SCHARMACH, MANFRED
951292	19-15-09055-0007	SCHARMACH, MANFRED
951396	19-15-09056-0006	SCHMID, JAY ETUX
115534	19-15-04030-0004	SCHNEIDER,BERNADETTE ETAL
884235	20-15-33030-0010	SCHOONOVER, JACKIE
435734	19-15-08010-0013	SCOGINGS, DON L
784136	19-15-04050-0003	SIEGEL, RONALD J.
525734	19-15-08010-0026	SIENIA, MICHAEL H. ETUX
145534	19-15-04030-0020	SIMON, KEITH L ETUX
951179	19-15-04054-0006	SINNETT, MICHAEL K ETUX
805734	19-15-08050-0003	SMITH, ELIZABETH K.
055534	19-15-04010-0008	SMITH, PAULINE
385734	19-15-08010-0008	SMITH, ROGER M. ETAL
825734	19-15-08050-0005	SODERBERG, BRIAN ETUX
951178	19-15-04054-0005	SOLE, ROB & CINDY
095734	19-15-08050-0032	STONEMAN, ROBERT ETUX
555734	19-15-08010-0030	STUBBS, GENE W. ETUX
830436	19-15-09000-0011	SWIFT, KERMIT R ETUX
950544	19-15-09052-0003	TACARDON, CHARLIE &
949605	19-15-08000-0005	TALLMAN, DEANNE S ETVIR
355734	19-15-08000-0004	TALLMAN, DEANNE S ETVIR
955964	19-15-08000-0006	TALLMAN, DEANNE S ETVIR
955965	19-15-08000-0007	TALLMAN, DEANNE S ETVIR
955966	19-15-08000-0008	TALLMAN, DEANNE S ETVIR
045734	19-15-08050-0027	TAX, JAMES & APRIL
951286	19-15-09055-0001	TAYLOR, JUDSON ETUX
950261	19-15-04010-0020	THOMPSON, JOHN ETUX
075734	19-15-08050-0030	THRUSH, WILLIAM ETUX
695734	19-15-08040-0007	TOCZEK, KENNETH ETUX
405734	19-15-08010-0010	TOMAN, JAMES A.
951343	19-15-09054-0006	TOWN, MICHAEL R ETUX
946336	19-15-04030-0029	ULRICH, ELLEN D
951160	19-15-09053-0001	UNION BANK
951161	19-15-09053-0002	UNION BANK
951162	19-15-09053-0003	UNION BANK

parcel_id	Assessor_n	Owner_Name
951163	19-15-09053-0004	UNION BANK
951164	19-15-09053-0005	UNION BANK
951166	19-15-09053-0007	UNION BANK
764235	20-15-33020-0001	USA (BPA)
774235	20-15-33020-0004	USA (BPA)
11981	20-15-33020-0008	USA (BPA)
784235	20-15-33020-0005	USA (BPA)
824235	20-15-33030-0003	USA (BPA)
754235	20-15-33010-0002	USA (BPA)
11982	20-15-33020-0009	USA (DEPT OF ENERGY)
804235	20-15-33030-0001	USA (DEPT OF ENERGY)
814235	20-15-33030-0002	USA (DEPT OF ENERGY)
844235	20-15-33030-0005	USA (DEPT OF ENERGY)
834235	20-15-33030-0004	USA (DEPT OF ENERGY)
545734	19-15-08010-0029	VAN PARYS, GORDON M. ETUX
20845	19-15-09050-0007	VANECKO, ANDREA D
956834	19-15-08052-0002	VARNES, ROBERT
956833	19-15-08052-0001	VARNES, ROBERT
640236	19-15-04051-0007	VON HAMM, DAVID C.
920236	19-15-04051-0008	VON HAMM, GUNTER &
11823	19-15-09000-0012	WALD, MARK ETUX
951177	19-15-04054-0004	WALKER, RICHARD ETUX
951185	19-15-04054-0012	WANAPUM LAKE LLC
951186	19-15-04054-0013	WANAPUM LAKE LLC
605734	19-15-08050-0041	WARD, BONNIE J &
355634	19-15-04040-0004	WEBBER, WILLIAM G ETUX
450236	19-15-04010-0014	WEBER, ROGER C. ETUX
460236	20-15-33040-0012	WEBER, ROGER C. ETUX
951611	19-15-09057-0003	WERNER, JOHN & JILL
175734	19-15-08050-0015	WHITELAW, ANDREW B ETUX
950549	19-15-09052-0008	WIBBELMAN, LAUREN ETUX
315534	19-15-04030-0021	WILSON, DAVID G
915734	19-15-08050-0036	WILSON, HERVEY O ETUX
270236	19-15-04051-0013	WITTE, ROBERT S ETUX
951182	19-15-04054-0009	WORMS, TODD A & TINA L
535734	19-15-08010-0028	ZUCHOWSKI, ROBERT P. ETUX

Water Right Fee Estimator

Most water right applications require the payment of a fee at the time application is made to the department. Use the estimator below to determine the estimated fee which will be required at time of application. The payment is nonrefundable.

These processing fees do not include other costs that may be incurred by a water right applicant. Other costs may include expenses associated with application preparation, data collection and legal and professional representation, or as part of a cost reimbursement agreement.

If you file an application, send ONLY the statutory \$50 non-refundable processing fee with your completed application. If you send more money, and amount is incorrect, the money is non-refundable. You will be contacted for the additional amount.

The schedule of fees is summarized from [RCW 90.03.470](#):

- The fee to appropriate new water is assessed at the rate of \$1 per one hundredth cubic foot per second (cfs), with a minimum fee of \$50 and a maximum fee of \$25,000.
- The fee to store water is assessed at a rate of \$2.00 for each acre foot of water, with a minimum fee of \$50 and a maximum fee of \$25,000.
- The fee to change, transfer or amend an existing water right certificate, permit, or claim is \$0.50 per one hundredth cfs, with a minimum fee of \$50 and a maximum fee of \$12,500.
- A fee of \$1.00 for each acre foot of water must be paid to change an existing storage right. There is a minimum fee of \$50.00 and a maximum fee of \$12,500.

(For purposes of calculating fees for groundwater filings, one cubic foot per second is equivalent to four hundred fifty gallons per minute).

Exemptions from fees

No fees are required for:

- Water right change applications for donating a trust water right to the state.
- An application to process a change associated with the acquisition of a trust water right for instream flows or other public purposes.
- Applications for emergency withdrawal authorizations or for temporary drought-related water right change requests that Ecology receives in an area where a drought emergency is in effect.
- Water right acquisition, storage, or change requests filed by a party under a cost-reimbursement agreement entered into under state law ([RCW 90.03.265](#)).

Water Right Application Fee Estimator - *Soncadia Environmental Co. LLC*
150 gpm = \$50 / E. Gutierrez *6/24/2013*

Select the type of application

- New Application** (There is a minimum fee of \$50 and a maximum fee of \$25,000)
- Change Application** (There is a minimum fee of \$50 and a maximum fee of \$12,500)

Select unit

- Cubic Feet per Second** (Surface water diversion)
- Gallons per Minute** (Groundwater withdrawal)

Enter Quantity:

150

Your fee amount in dollars:

\$ 50 [Calculate estimated application fee]

If you file an application, send ONLY the statutory \$50 non-refundable processing fee with your completed application. You will be contacted for the additional amount.

RECEIPT
Department of Ecology (4610)
PO Box 47611
Olympia, WA 98504-7611
(360) 407-7095

Receipt Number **13CJ020460**
Manual Receipt

Document Number **461R2966 CJ** Date **06/19/2013** FM 24

Remitter Name **MENTOR LAW GROUP** Receipt Name

Check/Draw Number **2261**

Document Amount **50.00**

Method of Payment **Check**

Comment Description **WATER RIGHTS - CRO**



REF NR	DOC NR	REF DOC SFX	INV NR	ID NR	SUB ID NR	T	C	R	FUND	MAJ GRP	MAG SRC	SUB SRC	CNTY	WORK CLS	PIC	AI	ORG	PRJ	SUB PRJ	PRJ PHS	SUB OBJ	SUB SUB OBJ	VAR GL	SUB DR	SID CR	SUB SID	ALLOC	AMT
						001		001		02	85	000011																50.00

Department of Ecology
JUN 18 2013
Water Resources Program