

L A K E

WENATCHEE

25

Nyberg

CABIN LOT

24

23

22

21

20

SPRING

cistern

TRAIL

ROAD

76

75 OTHERS

74

73

72 OTHERS


OF WELL

71

Parcel # 271729510130
Lot 24 application (8 west half of lot 23)

lots 24, 23, 22, 21
SWC No. 6677
November 20, 1956

SCALE 1" = 80'

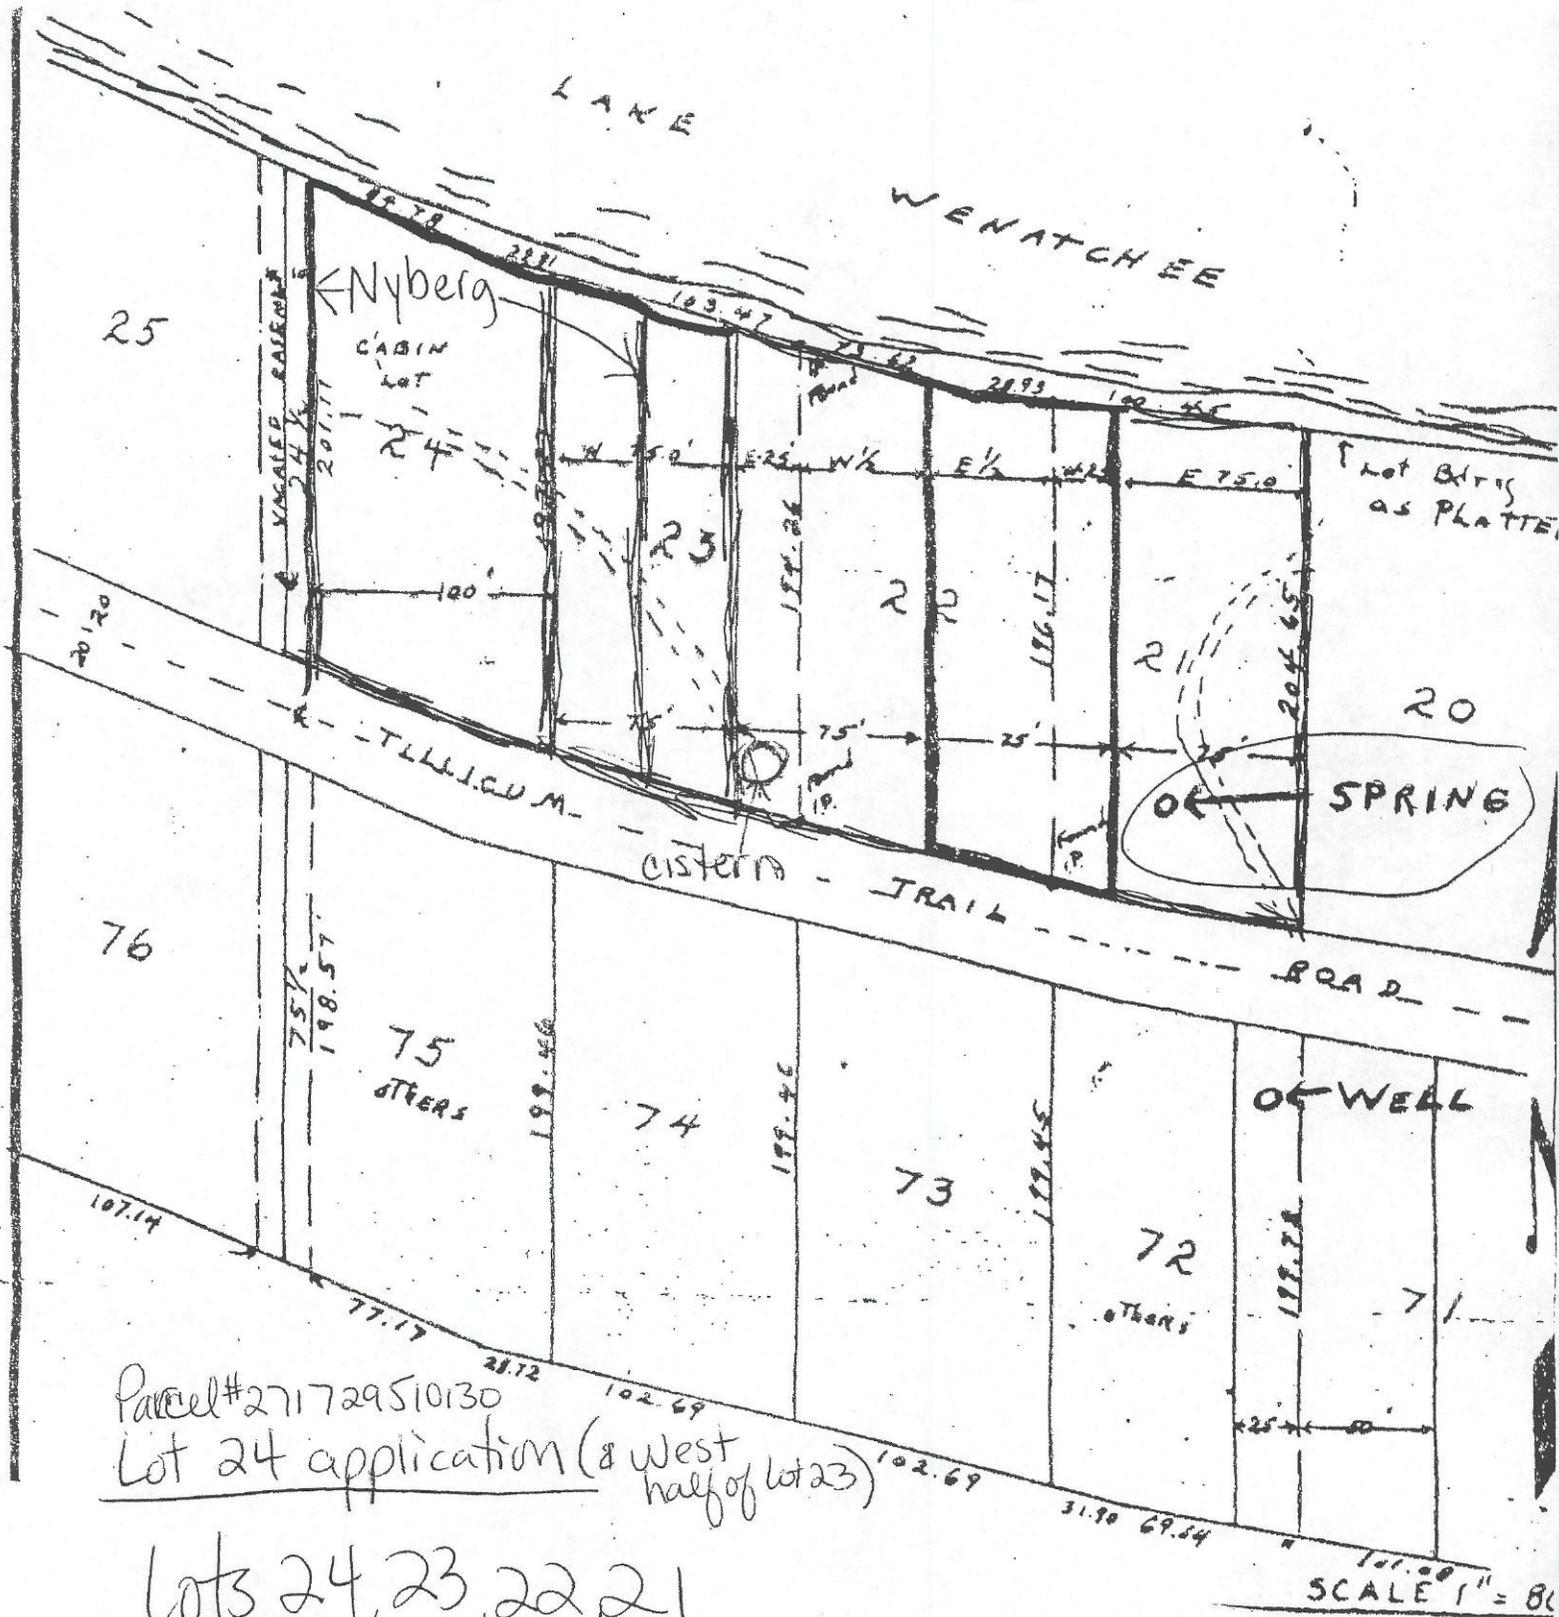

CERTIFICATE RECORD No. 14, Page No. 6477

STATE OF WASHINGTON, COUNTY OF Chelan

CERTIFICATE OF SURFACE WATER RIGHT

(In accordance with the provisions of Chapter 117, Laws of Washington for 1947, and amendments thereto, and the rules and regulations of the State Supervisor of Water Resources thereunder.)

This is to certify that WILLIAM L. and LIDA H. LOVE

of Wenatchee, State of Washington, has made

proof to the satisfaction of the State Supervisor of Water Resources of Washington, of a right to the use

of the waters of Wenatchee spring,

with point or points of diversion within the Lot 21 Cedar Run

Sec. 29, Twp. 27 N., R. 17 E., W. M., under and subject to provisions contained in

Appropriation Permit No. 20408 issued by the State Supervisor of Water Resources, and

that said right to the use of said waters has been perfected in accordance with the laws of Washington,

and is hereby confirmed by the State Supervisor of Water Resources of Washington and entered of

record in Volume 14, at Page 6477, on the 20th day of November, 1965

that the priority date of the right hereby confirmed is June 20, 1926; that the

amount of water under the right hereby confirmed, for the following purposes is limited to an amount

actually beneficially used and shall not exceed 0.01 of a cubic foot per second for domestic

supply.

A description of the lands under such right to which the water right is appropriated, and the place where such water is put to beneficial use, is as follows:

Lot 21, 22, 23, and 24, Cedar Run, sec. 29, T. 27 N., R. 17 E.W.M., Chelan County, Washington.

October 20, 2005

15460 Cedar Brae Rd. Legal Description
Parcel #271729510130

Bruce W. Nyberg and Karen F. Nyberg are the owners of the following real property:

Lot 24 and the West half of Lot 23, Plat of Cedar Brae, Chelan County, Washington, according to the plat thereof recorded in Volume 4 of Plats, Page 44, together with shore lands of the second class adjoining, except that portion of said lot conveyed to Chelan County for road purposes by deed recorded February 16, 1948, under auditor's no. 404668.