




PLAN

ADIT PORTAL, LOADING BAY  
AND STORAGE PAD

1" = 50'

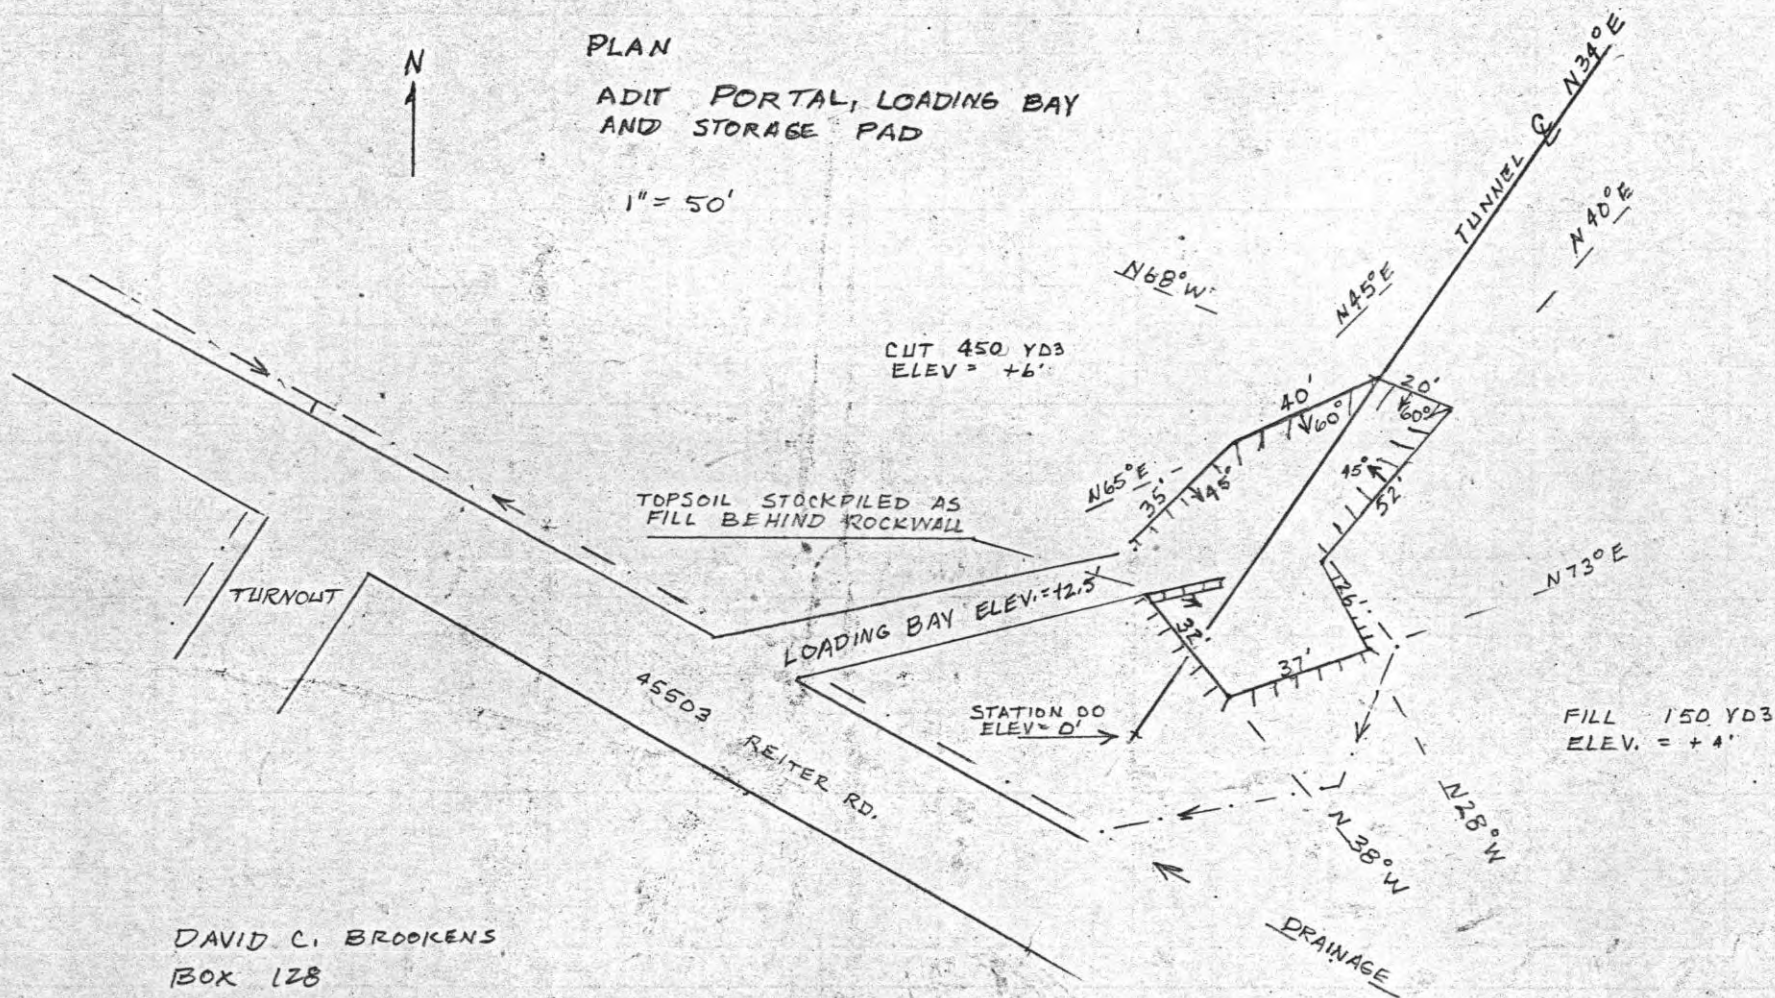

DAVID C. BROOKENS  
BOX 128  
DUVALL, INA, 96019