


H  
G  
F  
E  
D  
C  
B  
A

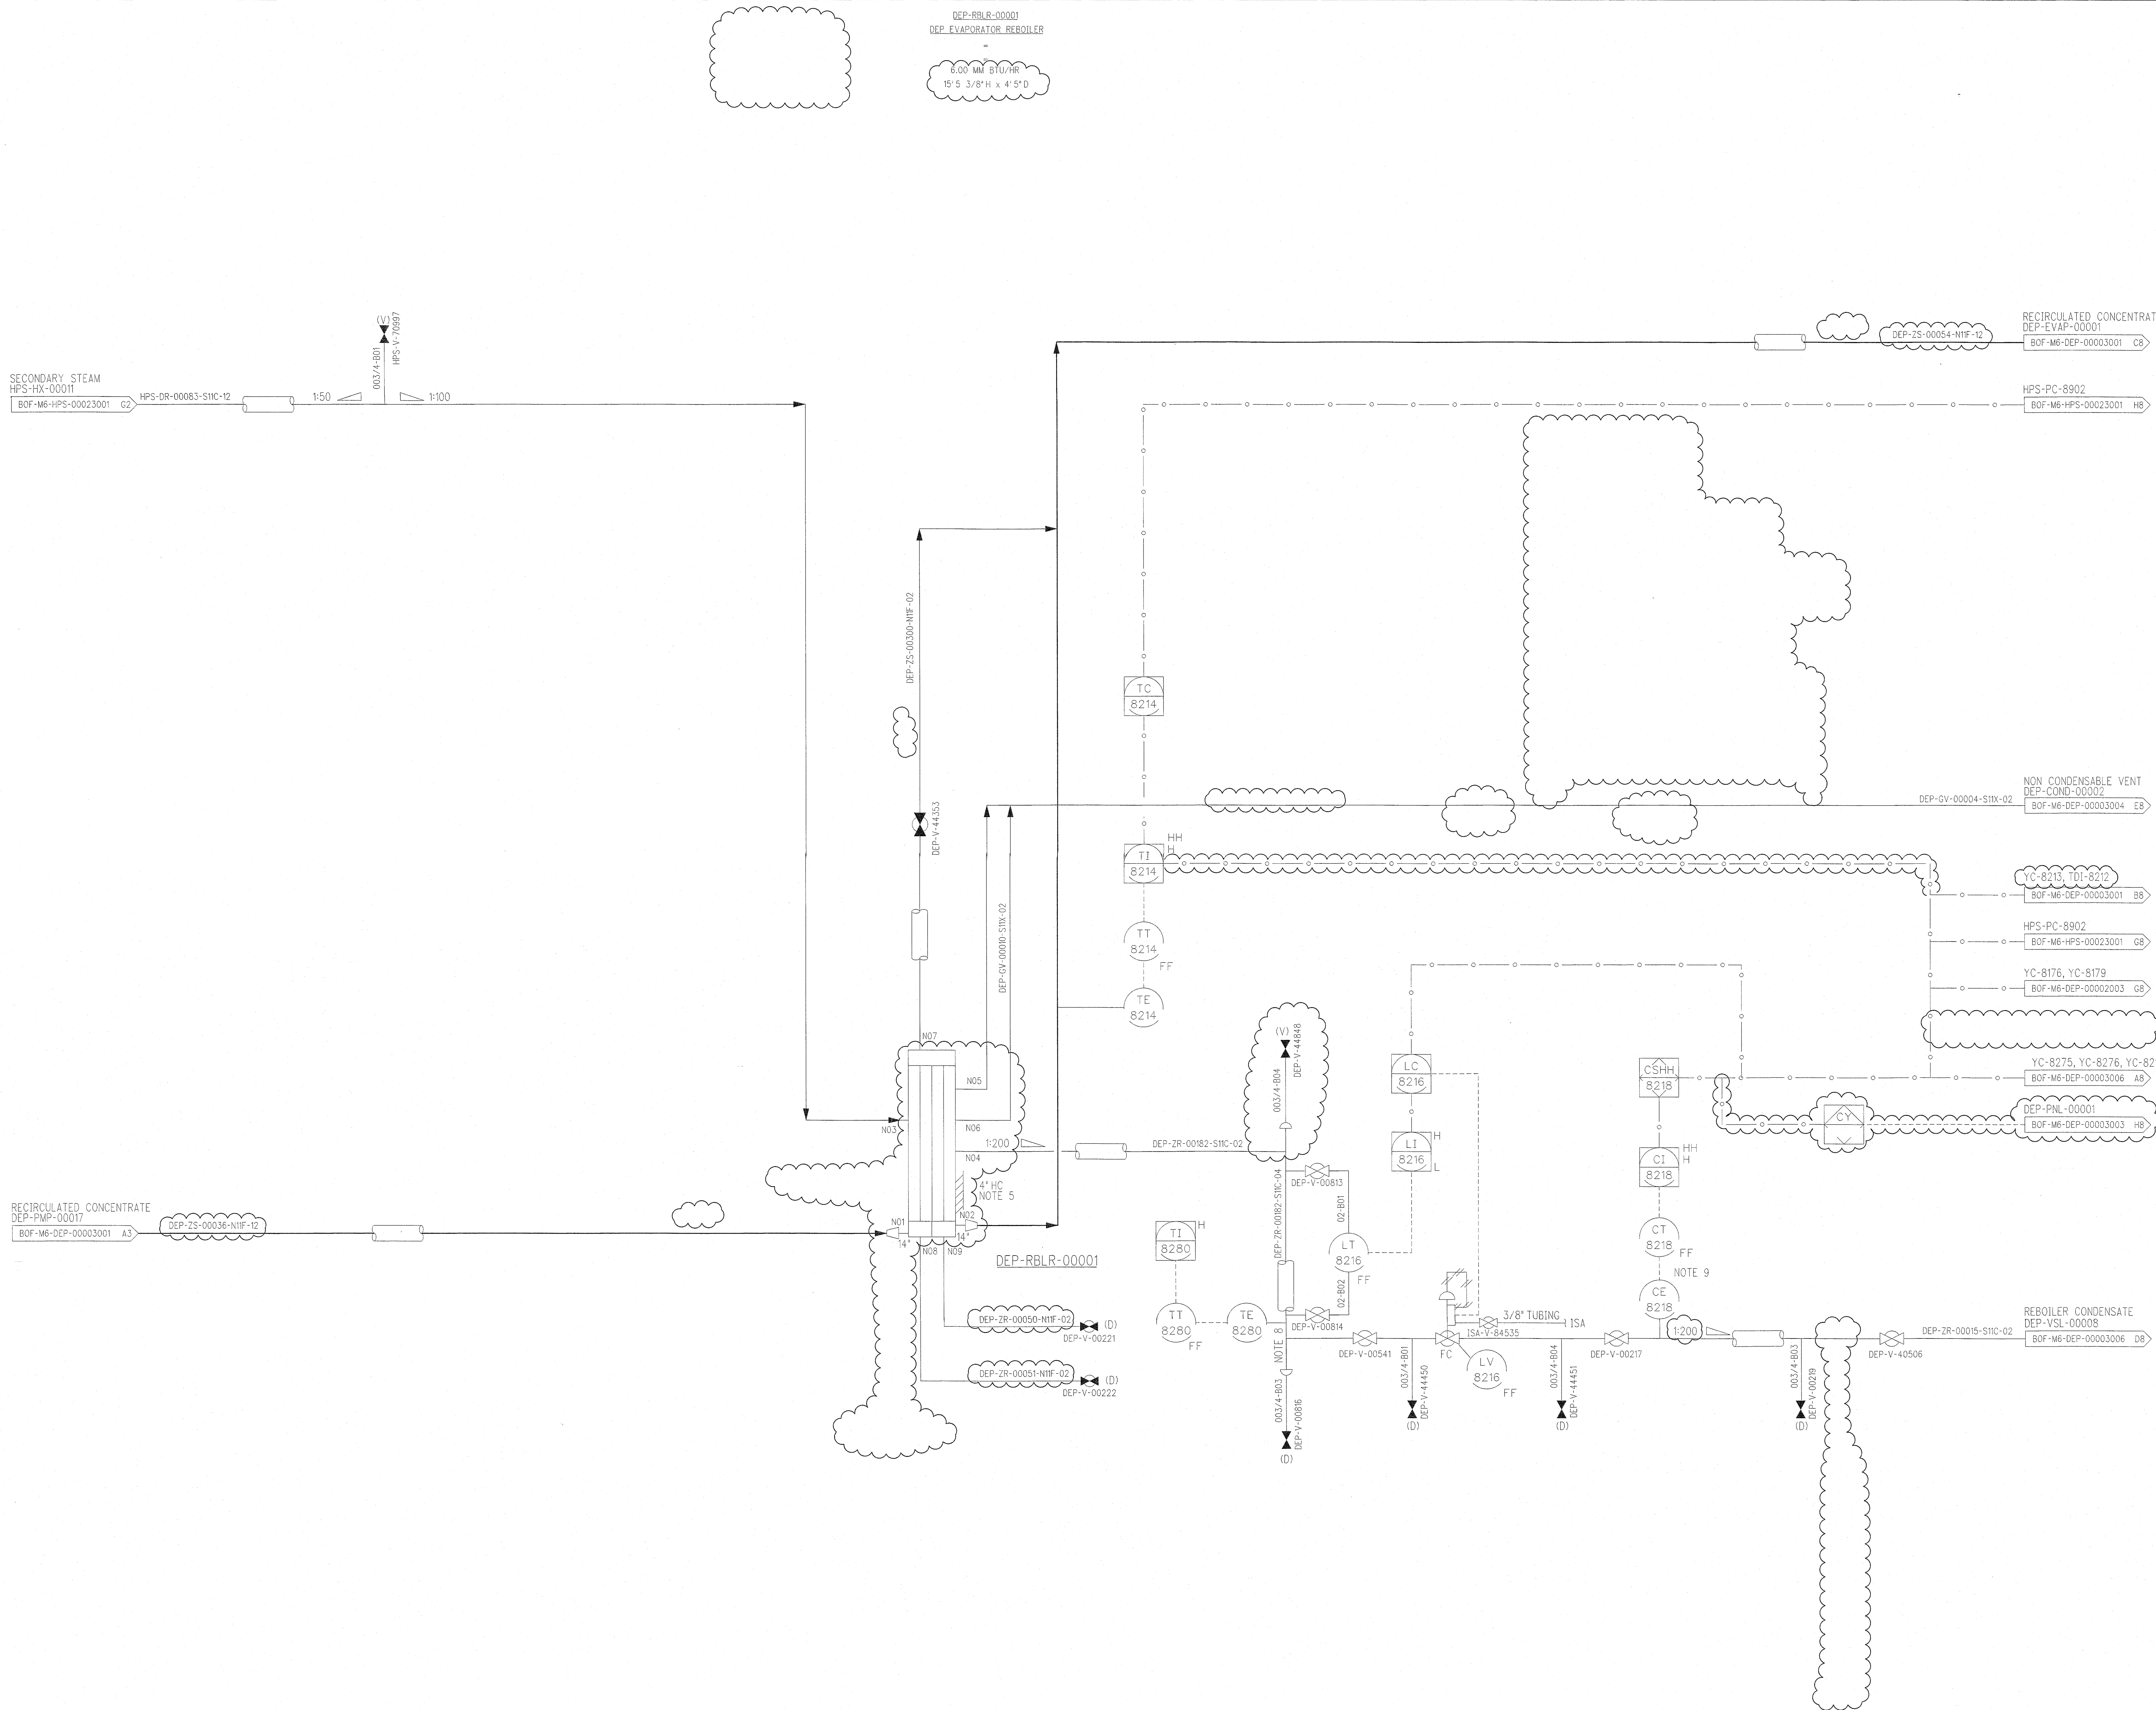

- HOLD/OPEN ITEMS:**
- DELETED
  - DELETED

- REFERENCES:**
- 24590-BOF-3ZD-25-00001, WTP DIRECT FEED LOW ACTIVITY WASTE (DPLAW) FACILITY AND SYSTEM DESIGN DESCRIPTIONS

PLEASE NOTE THAT SOURCE, SPECIAL NUCLEAR AND BYPRODUCT MATERIALS, AS DEFINED IN THE ATOMIC ENERGY ACT OF 1954 (AEA) ARE REGULATED AT THE U.S. DEPARTMENT OF ENERGY (DOE) FACILITIES EXCLUSIVELY BY DOE ACTING PURSUANT TO ITS AEA AUTHORITY AND AUTHORITY TO REGULATE SOURCE, SPECIAL NUCLEAR AND BYPRODUCT MATERIALS AT DOE-OWNED NUCLEAR FACILITIES. INFORMATION CONTAINED HEREIN ON RADIOISOTOPES IS PROVIDED FOR PROCESS DESCRIPTION PURPOSES ONLY.

<b>Originator</b> By: Tiedeman, Erica Date: 3/22/16	<b>Checked</b> By: Moccimbe, Jan Date: 3/23/16	<b>Reviewed</b> No Comments By: Huth, Dennis Date: 3/23/16	<b>Approved</b> By: Fry, George J. III Date: 3/24/16
---	--	---	--

<b>CM</b> QUALITY DESIGNATOR	1	REVISED PER NOTE 12	EJT	JM	BPM	3/24/16	
	0	ISSUED FOR CONSTRUCTION					
REV		DESCRIPTION	ORG	CHKD	RVWD	APVD	DATE

PROJECT No.	24590	<b>REVISION HISTORY</b>
SITE	HANFORD	
AREA	200E	
BUILDING No.	25	
ISSUE STAMP	BY DATE	CONTRACT No. DE-AC27-01RV14136
ORIGINATOR	TIEDEMAN, ERICA 3/22/16	<b>P&amp;ID - BOF/EMF DIRECT FEED LAW EMF PROCESS SYSTEM EVAPORATOR REBOILER DEP-RBLR-00001</b>
CHECKER	MOCCHIMBE, JAN 3/23/16	
APPROVER	HUTH, DENNIS/ZADELY, 3/23/16	
REVIEWER	VANHALL, BRIAN 3/23/16	
APPROVER	FRY, GEORGE J. III 3/24/16	
CONTENT APPLICABLE TO ALARA? <input type="checkbox"/> YES <input checked="" type="checkbox"/> NO	SCALE: NONE	REV 1
ADR No. 24590-WTP-ADR-16-0001	REV: 3	24590-BOF-M6-DEP-00003002